





XP BOILERS XWH (1000-3400) - TWO WATER HEATERS/(4) VERTICAL STORAGE TANKS RECOVERY SYSTEM (ONE TEMPERATURE)

CAUTION: THIS DRAWING SHOWS SUGGESTED PIPING CONFIGURATION AND OTHER DEVICES; CHECK WITH LOCAL CODES AND ORDINANCES FOR ADDITIONAL REQUIREMENTS.

XP MODEL (XWH)	WATER HEATER PIPING SIZE "A" (INCH)	MANIFOLD PIPING SIZE "B" (INCH)
1000-1300	2"	3"
1700	2-1/2"	4"
2000	3"	4"
2600	3"	6"
3400	4"	6"

LEGEND

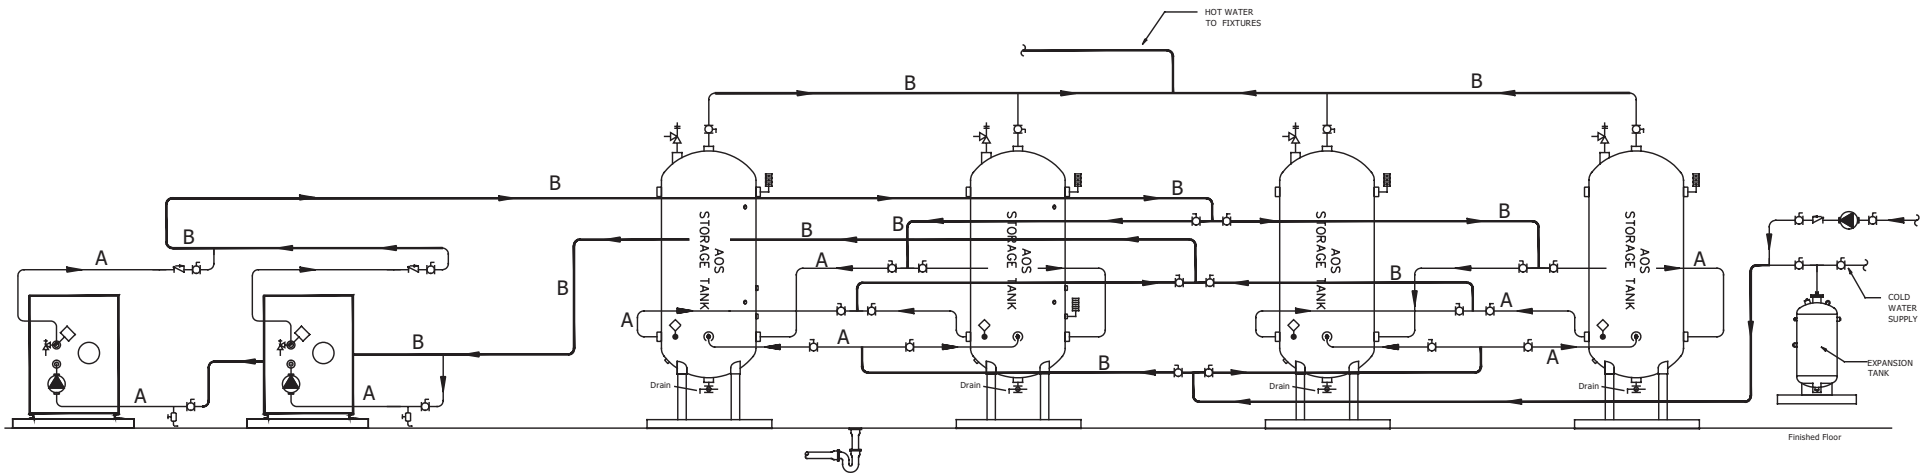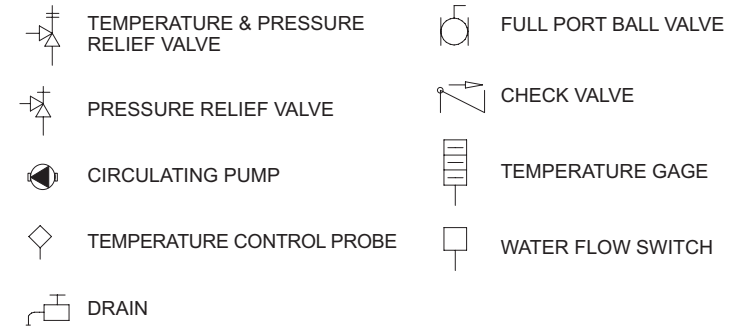

NOTES:

1. Preferred piping layout.
2. The temperature and pressure relief valve setting shall not exceed pressure rating of any component in the system.
3. Service valves are shown for servicing boiler. However, local codes shall govern their usage.
4. A. O. Smith piping method is based on 50 equivalent feet of piping. Water heater placement shall be as close as practical to the storage tank.
Applications in excess of these recommendations shall require a licensed engineer for design assistance.
5. Temperature control probe (quad thermistor probe, p/N9006905005) must be installed onto the tank, and connected to each heater.