


MODEL NO.	L	W	Ds	Hs
C53-MT48-30	105	50	48	110

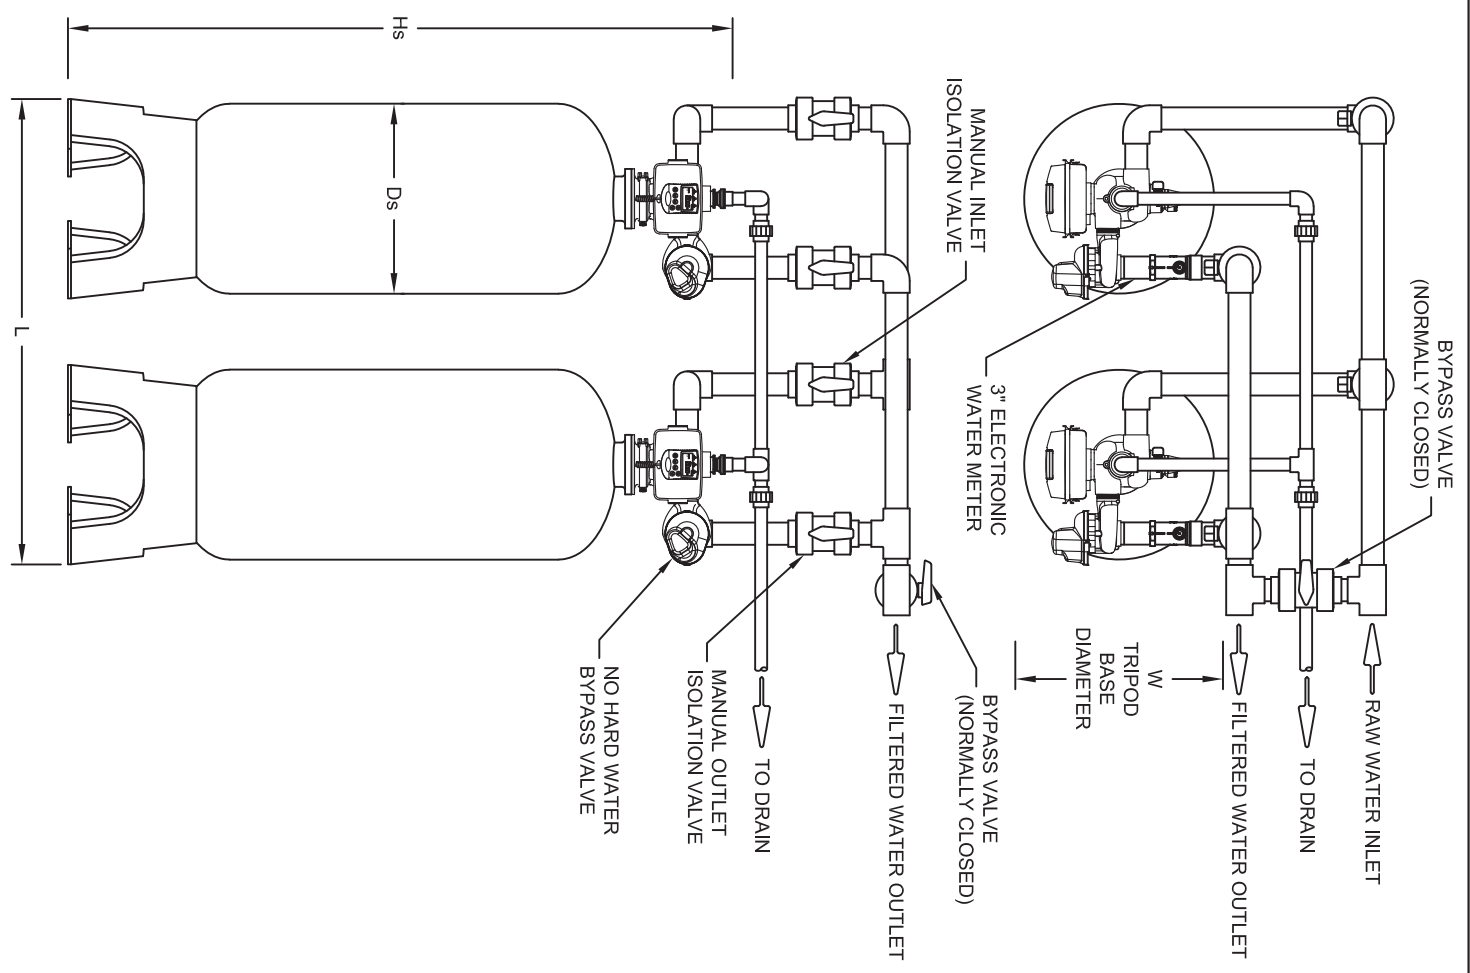

- NOTES:
- 1) VALVE INLET AND OUTLET CONNECTIONS ARE 3" NPTF.
 - 2) VALVE DRAIN CONNECTION IS 3" NPTF.
 - 3) PIPE AND FITTINGS ARE NOT FURNISHED.
 - 4) IT IS RECOMMENDED THAT FLEXIBLE CONNECTORS BE INSTALLED BETWEEN HARD PIPING AND VALVE INLET AND OUTLET CONNECTIONS.
 - 5) THE TANK MANUFACTURER RESERVES THE RIGHT TO INVALIDATE THE TANK WARRANTY IF FLEXIBLE CONNECTORS ARE NOT INSTALLED PER NOTE 4.

SCALE	NTS	LAYOUT DRAWING AO Smith C53 FILTER 3" SERIES - DUPLEX PRL
DATE	10-21-20	
DRAWN	GRBauer	DRAWING NO. C53 - 3" DUPLEX FILTER SHEET 1 OF 1
CHKD	GRB	
APPRD.	GRB	