
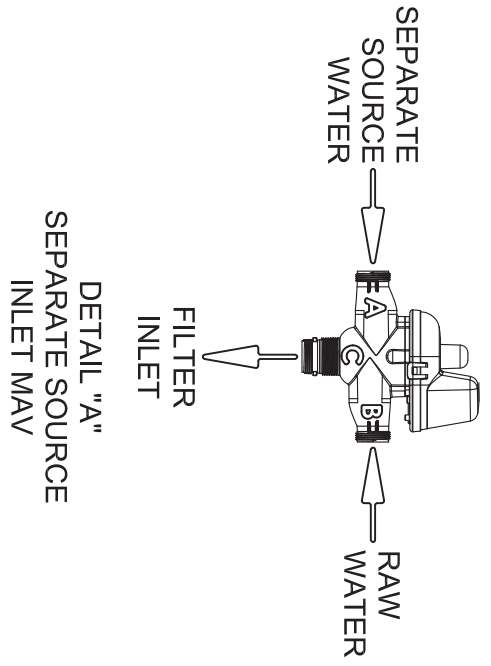
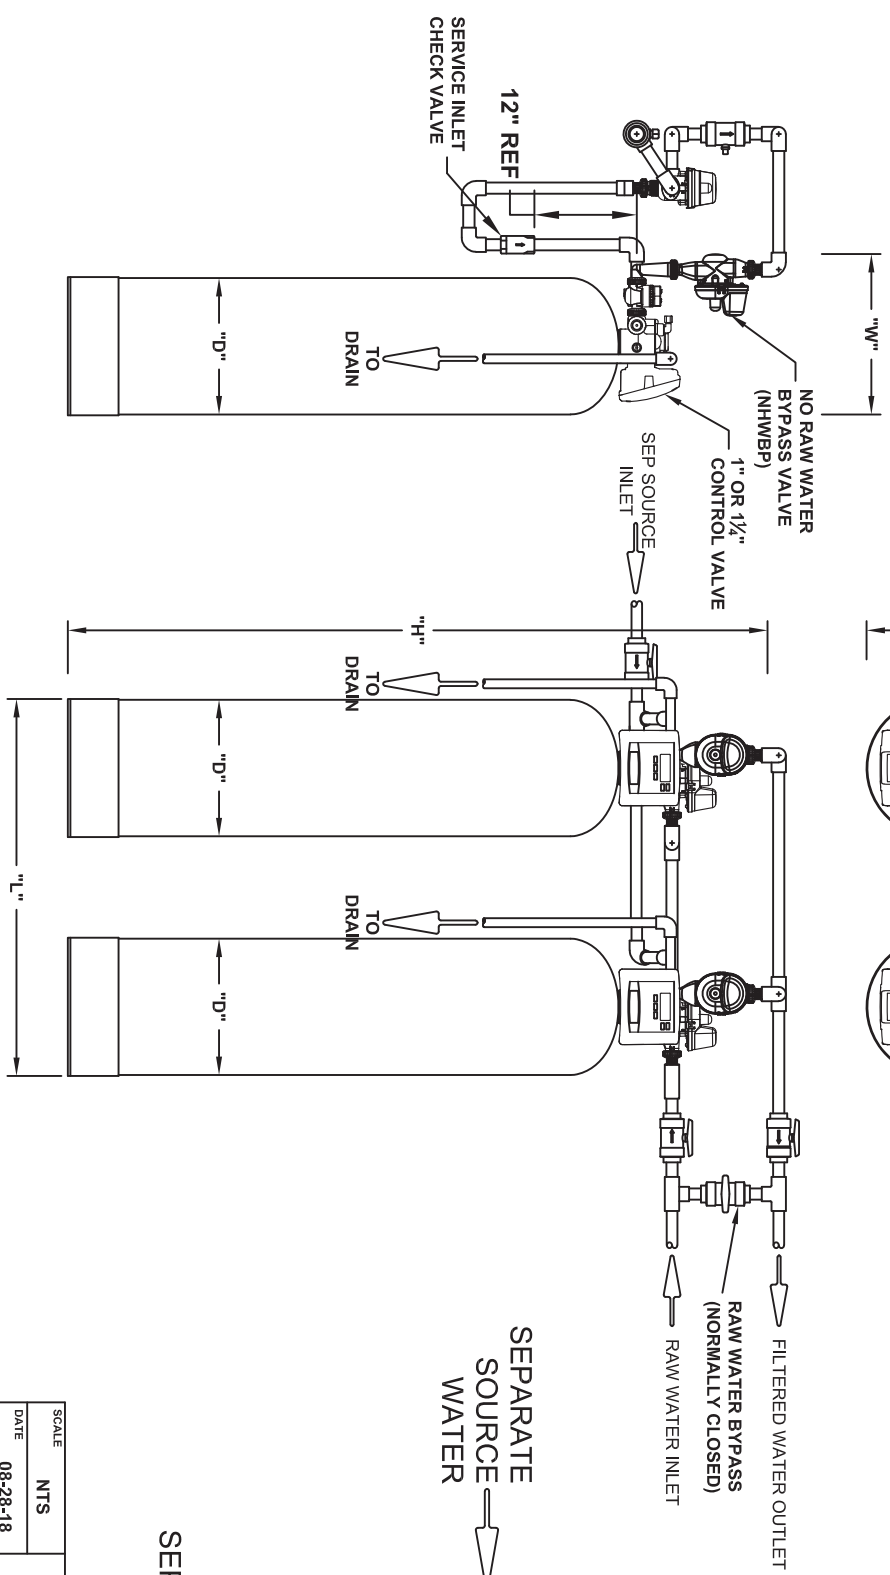


MODEL NO.	PIPE SIZE	TANK SIZE	L	W	D	H
C53A-XX14	1" OR 1 1/4"	14" x 65"	40	14	14	84
C53A-XX16	1" OR 1 1/4"	16" x 65"	44	16	16	84
C53A-XX18	1" OR 1 1/4"	18" x 65"	48	18	18	85
C53A-XX21	1" OR 1 1/4"	21" x 62"	54	21	21	84


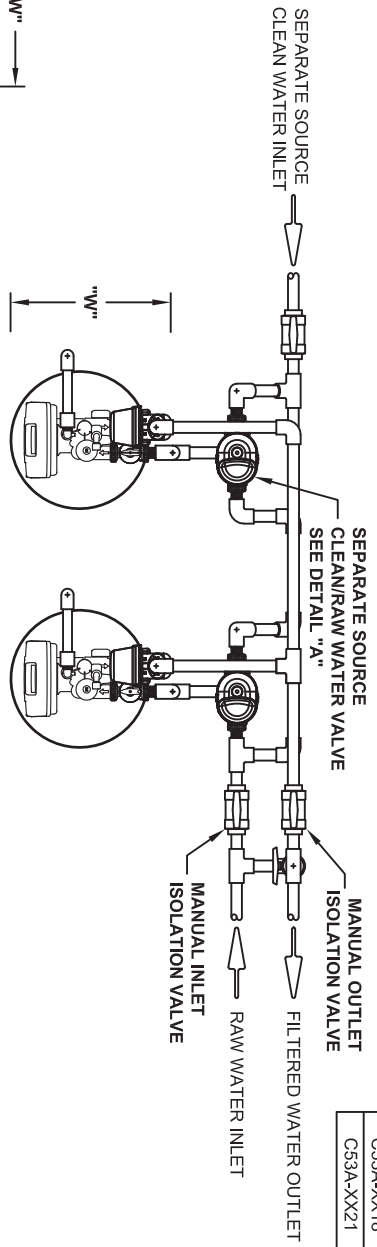


NOTES:

- 1) VALVE INLET AND OUTLET CONNECTIONS ARE 1" OR 1-1/4" NPTF.
- 2) VALVE DRAIN CONNECTION IS 3/4" OR 1" NPTF.
- 3) PIPE, FITTINGS AND ISOLATION VALVES ARE NOT FURNISHED.

SCALE	NTS	C53A SERIES LAYOUT DRAWING
DATE	08-28-18	DUPLEX PARALLEL w/ SEP SOURCE
DRAWN	GRB	
CHKD	GRB	
APPRD	GRB	
DRAWING NO.	C53A 1 & 1-1/4" PRL w/SEP S	REV.
SHEET	1 OF 1	0


MODEL NO.	PIPE SIZE	TANK SIZE	L	W	D	H
C53-XX14	1" OR 1 1/4"	14" x 65"	40	14	14	84
C53-XX16	1" OR 1 1/4"	16" x 65"	44	16	16	84
C53-XX18	1" OR 1 1/4"	18" x 65"	48	18	18	85
C53-XX21	1" OR 1 1/4"	21" x 62"	54	21	21	84

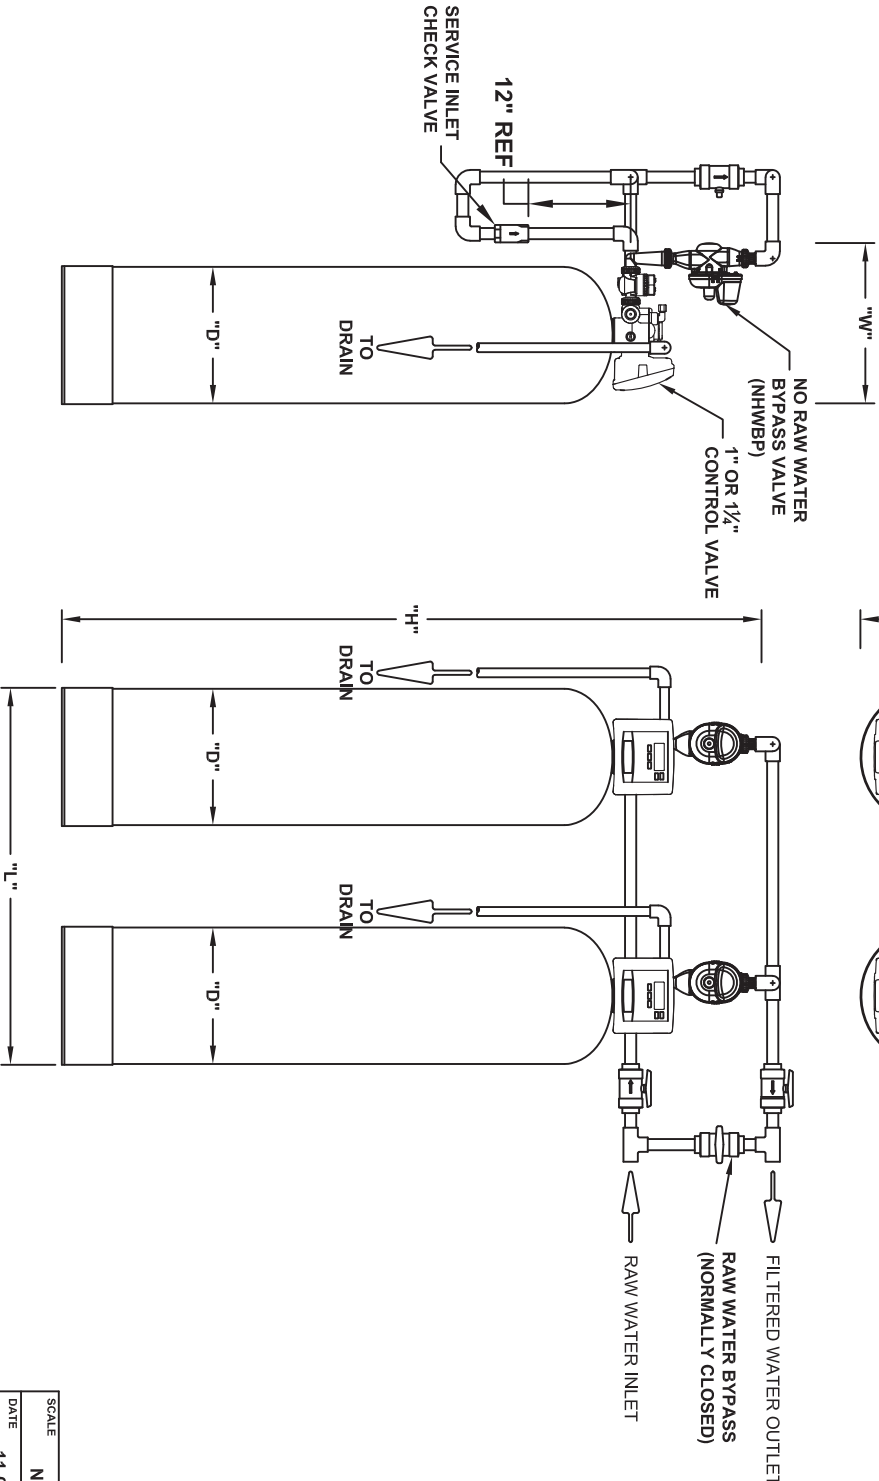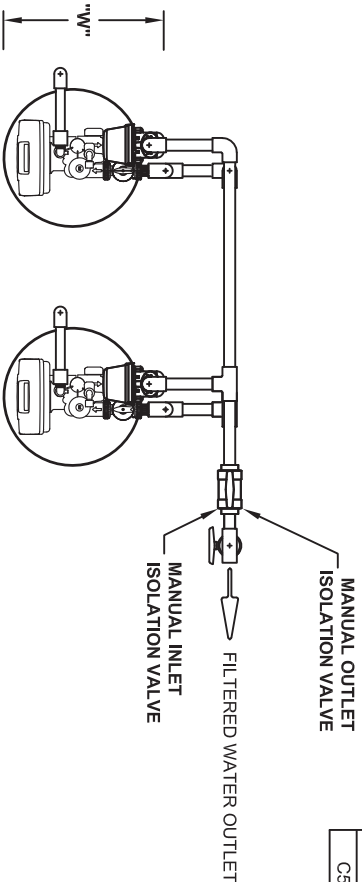

- NOTES:
- 1) VALVE INLET AND OUTLET CONNECTIONS ARE 1" OR 1-1/4" NPTF.
 - 2) VALVE DRAIN CONNECTION IS 3/4" OR 1" NPTF.
 - 3) PIPE, FITTINGS AND ISOLATION VALVES ARE NOT FURNISHED.

SCALE	NTS	C53A SERIES LAYOUT DRAWING DUPEX PARALLEL	
DATE	11-06-18		
DRAWN	GRB		
CHKD	GRB		
APPRD	GRB	C53A 1 & 1-1/4" PARALLEL	
DRAWING NO.			
REV.	0	SHEET 1 OF 1	

MODEL NO.	PIPE SIZE	TANK SIZE	L	W	D	H
C53-XX14	1" OR 1 1/4"	14" x 65"	110	14	14	84
C53-XX16	1" OR 1 1/4"	16" x 65"	120	16	16	84
C53-XX18	1" OR 1 1/4"	18" x 65"	130	18	18	85
C53-XX21	1" OR 1 1/4"	21" x 62"	145	21	21	84



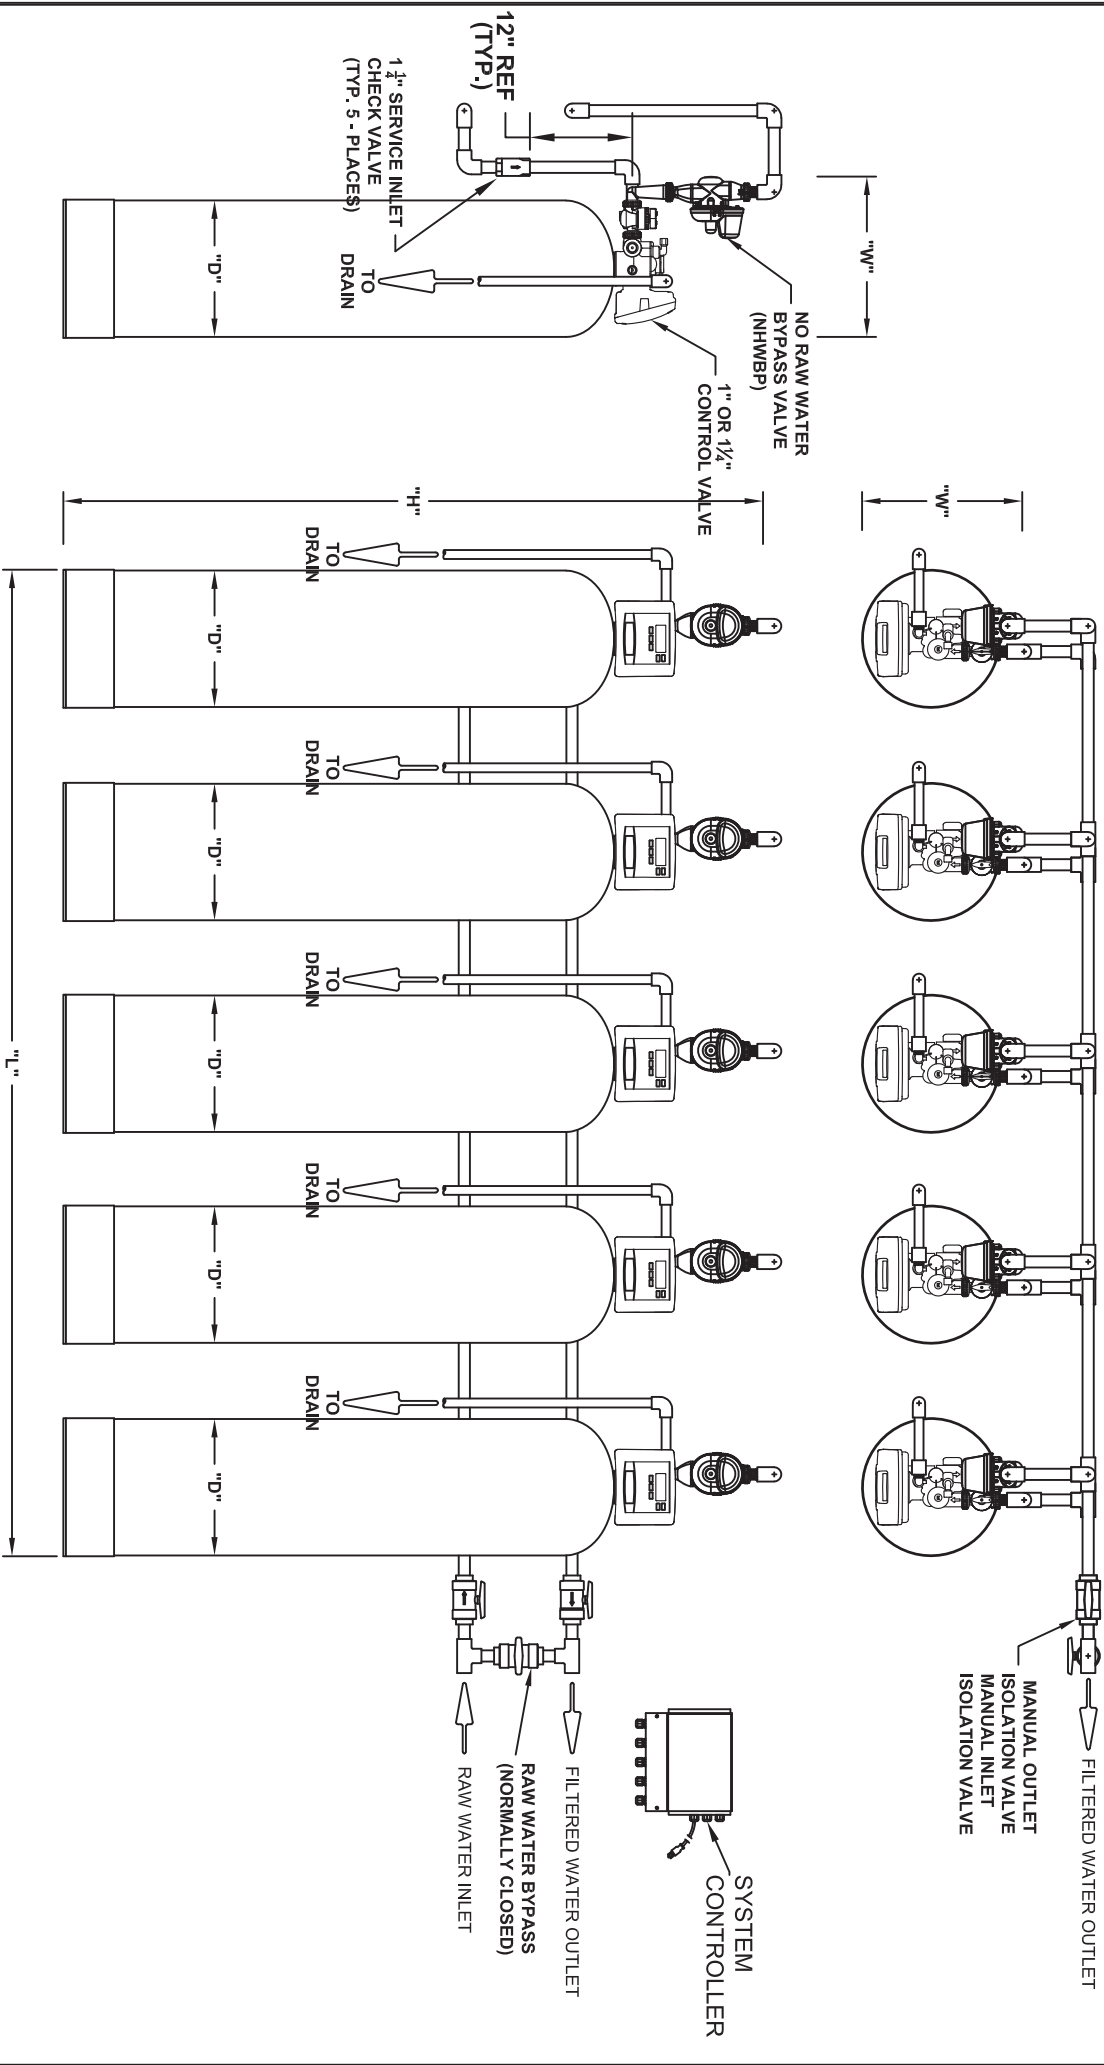


NOTES:

- 1) VALVE INLET AND OUTLET CONNECTIONS ARE 1" OR 1-1/4" NPTF.
- 2) VALVE DRAIN CONNECTION IS 3/4" OR 1" NPTF.
- 3) PIPE, FITTINGS AND ISOLATION VALVES ARE NOT FURNISHED.

SCALE	NTS	C53A SERIES LAYOUT DRAWING	
DATE	06-17-19	PENTAPLEX PARALLEL	
DRAWN	GRB		
CHK'D	<i>G.R. Bowen</i>		
APP'D	<i>G.R. Bowen</i>		
DRAWING NO.		C53A 1 & 1-1/4" PENTAPLEX PRL	
SHEET 1 OF 1		REV. 0	


MODEL NO.	PIPE SIZE	TANK SIZE	L	W	D	H
C53-XX14	1" OR 1 1/4"	14" x 65"	60	14	14	84
C53-XX16	1" OR 1 1/4"	16" x 65"	66	16	16	84
C53-XX18	1" OR 1 1/4"	18" x 65"	72	18	18	85
C53-XX21	1" OR 1 1/4"	21" x 62"	81	21	21	84

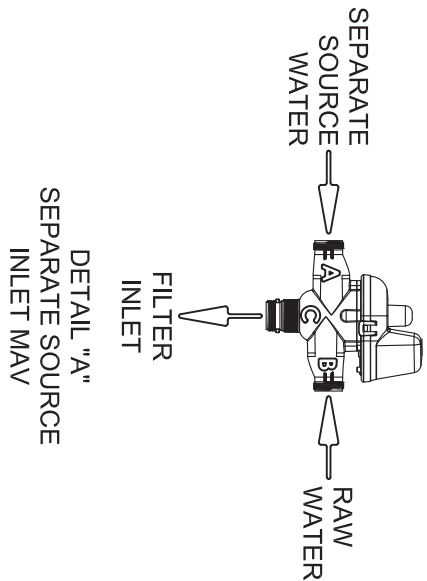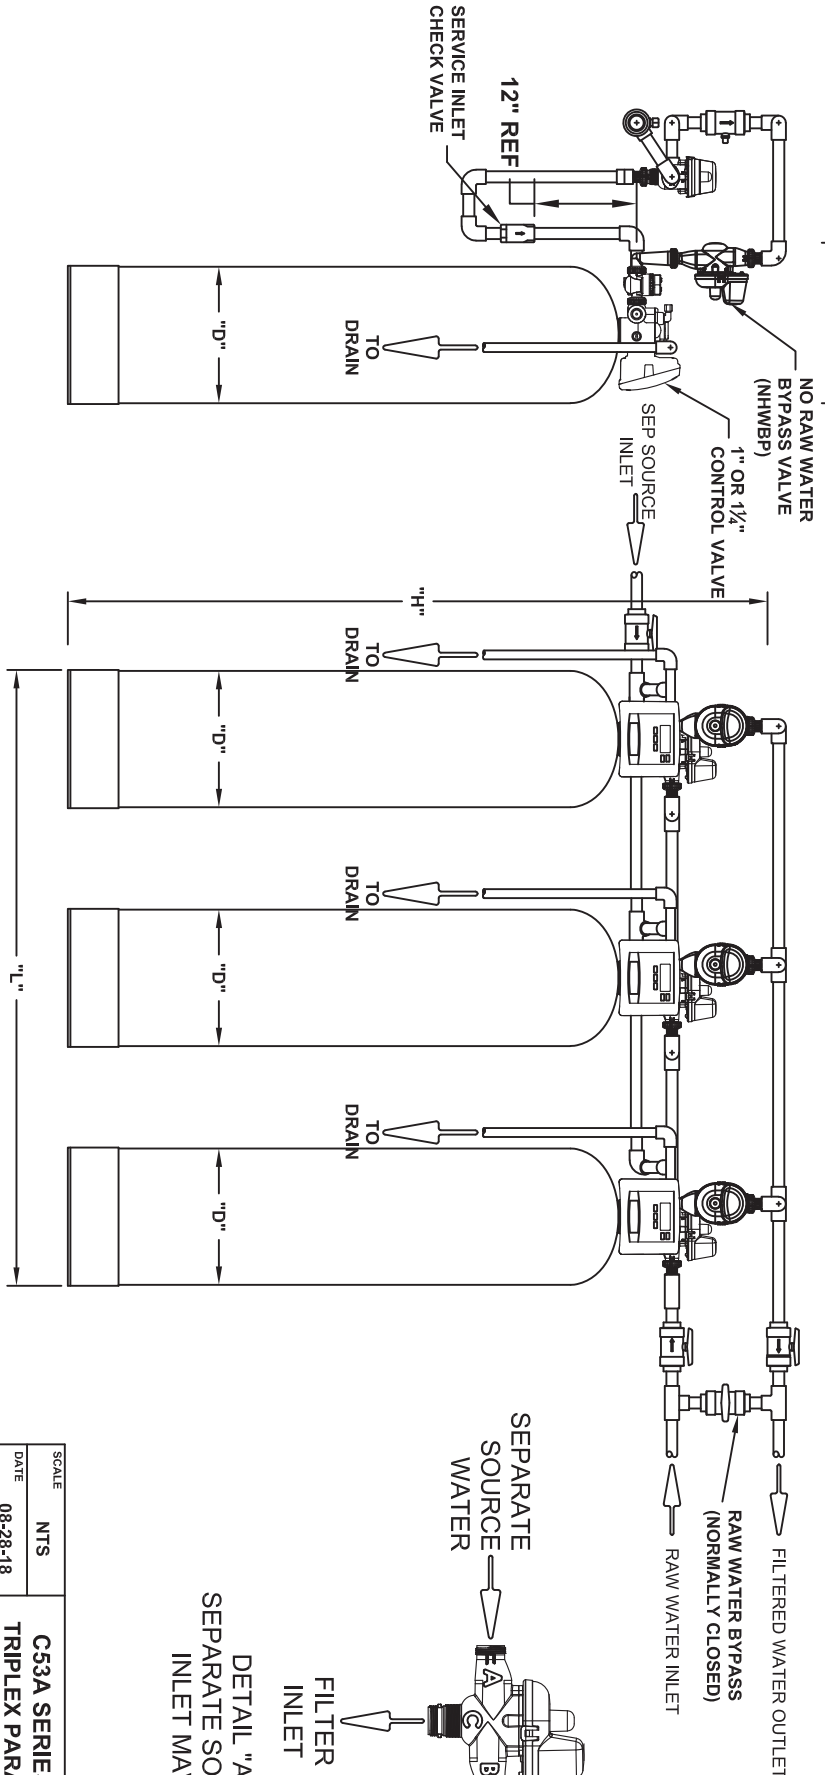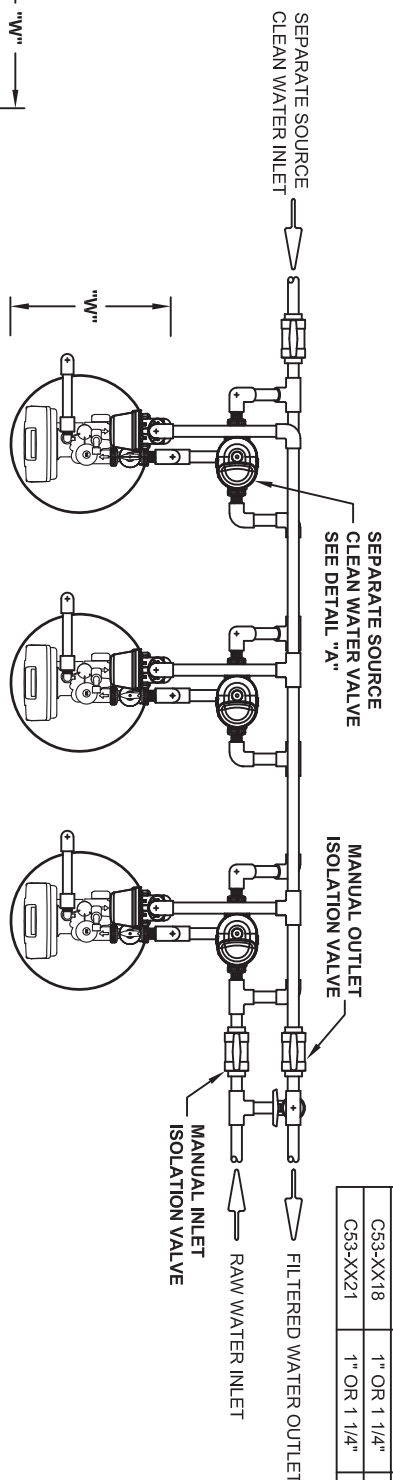

- NOTES:
- 1) VALVE INLET AND OUTLET CONNECTIONS ARE 1" OR 1-1/4" NPTF.
 - 2) VALVE DRAIN CONNECTION IS 3/4" OR 1" NPTF.
 - 3) PIPE, FITTINGS AND ISOLATION VALVES ARE NOT FURNISHED.

SCALE	NTS	C53A SERIES LAYOUT DRAWING TRIPLEX PARALLEL w/ SEP SOURCE
DATE	08-28-18	
DRAWN	GRB	
CHK'D	GRB	
APPR'D	 G. R. Bowen	DRAWING NO. C53A 1 & 1-1/4" TRPL w/SEP S
SHEET 1 OF 1		REV. 0

MODEL NO.	PIPE SIZE	TANK SIZE	L	W	D	H
C53-XX14	1" OR 1 1/4"	14" x 65"	110	14	14	84
C53-XX16	1" OR 1 1/4"	16" x 65"	120	16	16	84
C53-XX18	1" OR 1 1/4"	18" x 65"	130	18	18	85
C53-XX21	1" OR 1 1/4"	21" x 62"	145	21	21	84



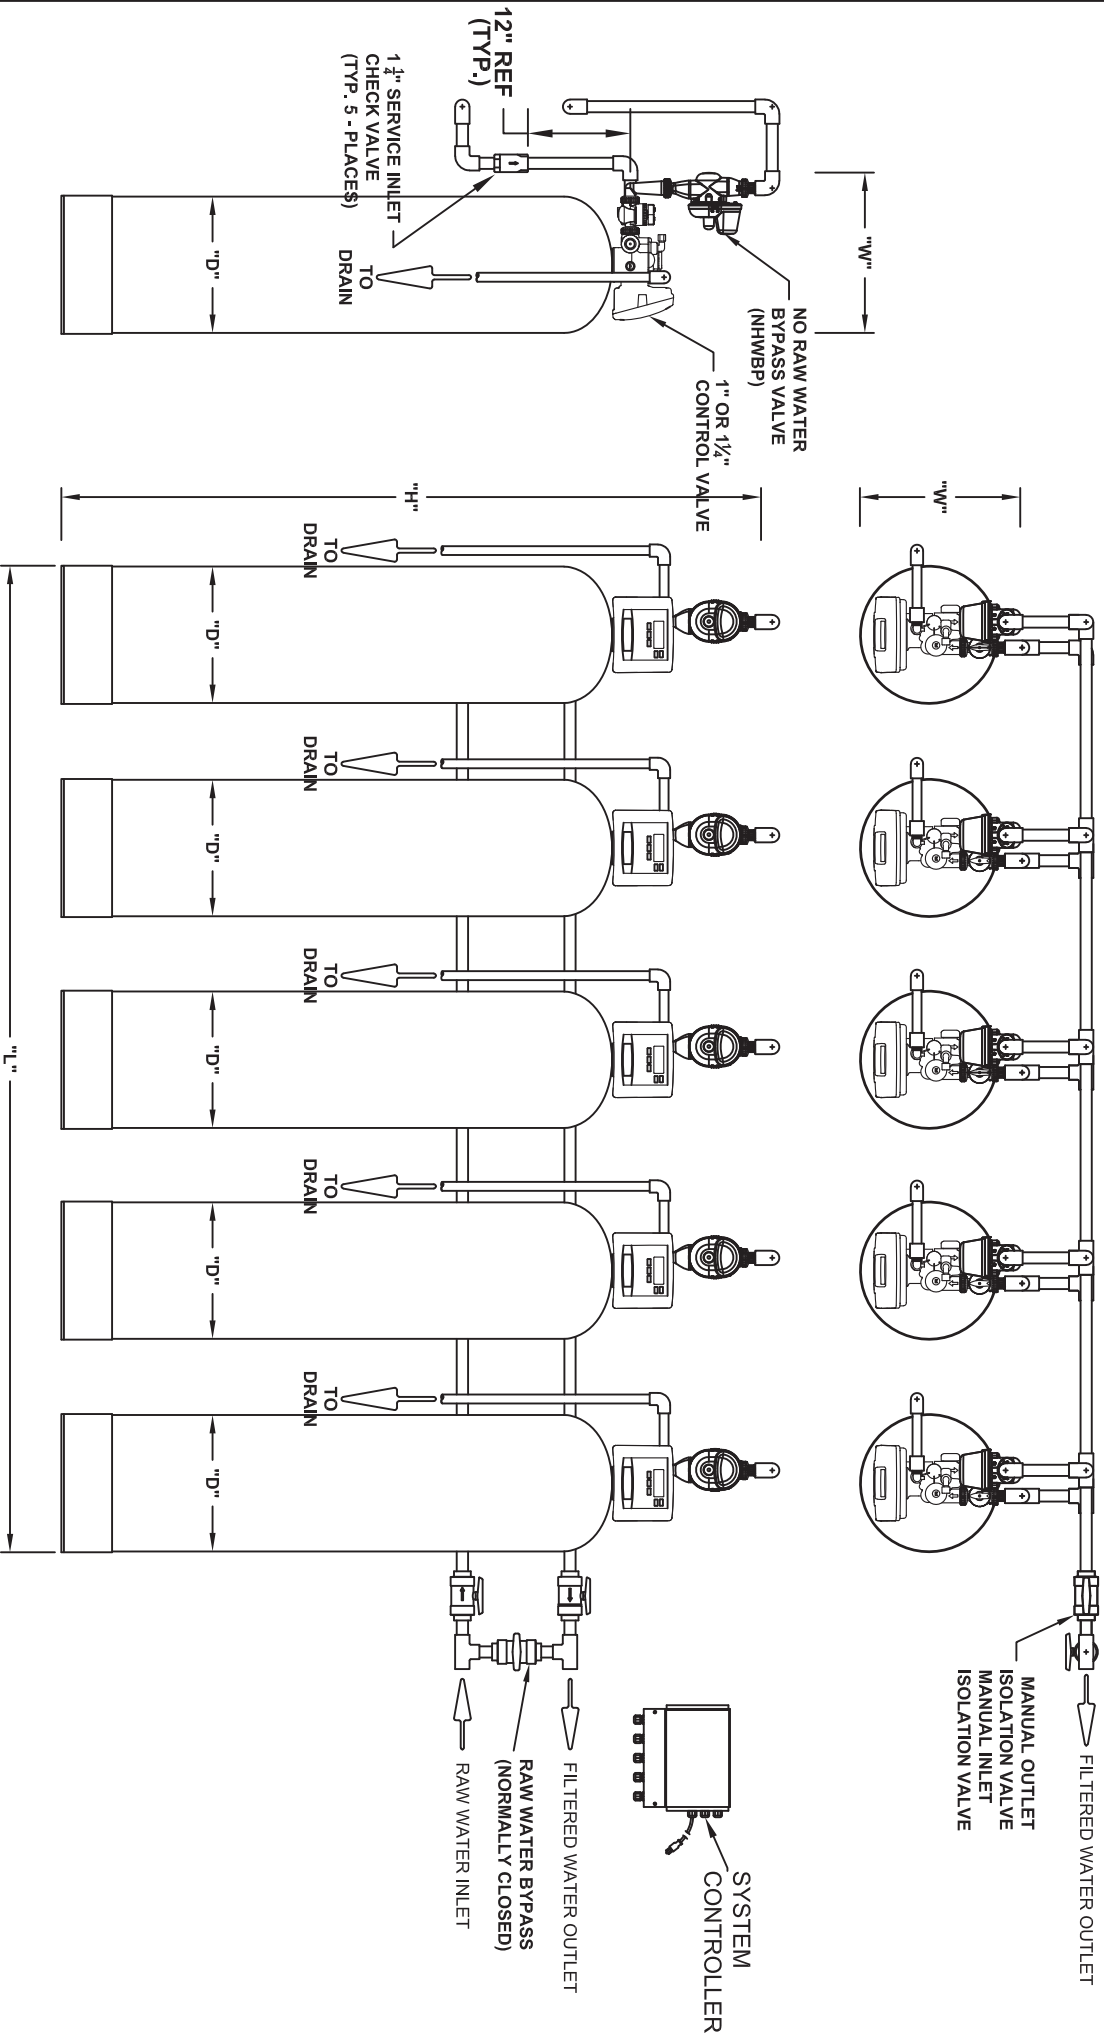


NOTES:

- 1) VALVE INLET AND OUTLET CONNECTIONS ARE 1" OR 1-1/4" NPTF.
- 2) VALVE DRAIN CONNECTION IS 3/4" OR 1" NPTF.
- 3) PIPE, FITTINGS AND ISOLATION VALVES ARE NOT FURNISHED.

SCALE	NTS	C53A SERIES LAYOUT DRAWING	
DATE	06-17-19	PENTAPLEX PARALLEL	
DRAWN	GRB		
CHK'D			
APPR'D			
DRAWING NO.		C53A 1 & 1-1/4" PENTAPLEX PRL	
SHEET 1 OF 1		REV. 0	

MODEL NO.	PIPE SIZE	TANK SIZE	L	W	D	H
C53-XX14	1" OR 1 1/4"	14" x 65"	60	14	14	84
C53-XX16	1" OR 1 1/4"	16" x 65"	66	16	16	84
C53-XX18	1" OR 1 1/4"	18" x 65"	72	18	18	85
C53-XX21	1" OR 1 1/4"	21" x 62"	81	21	21	84

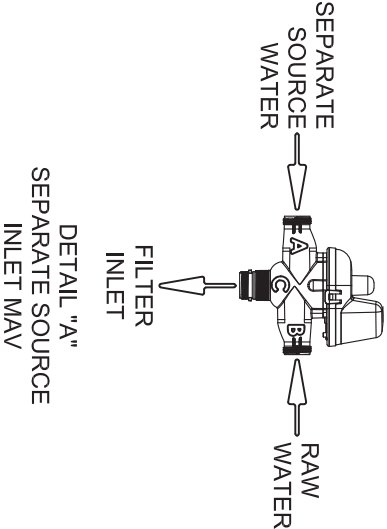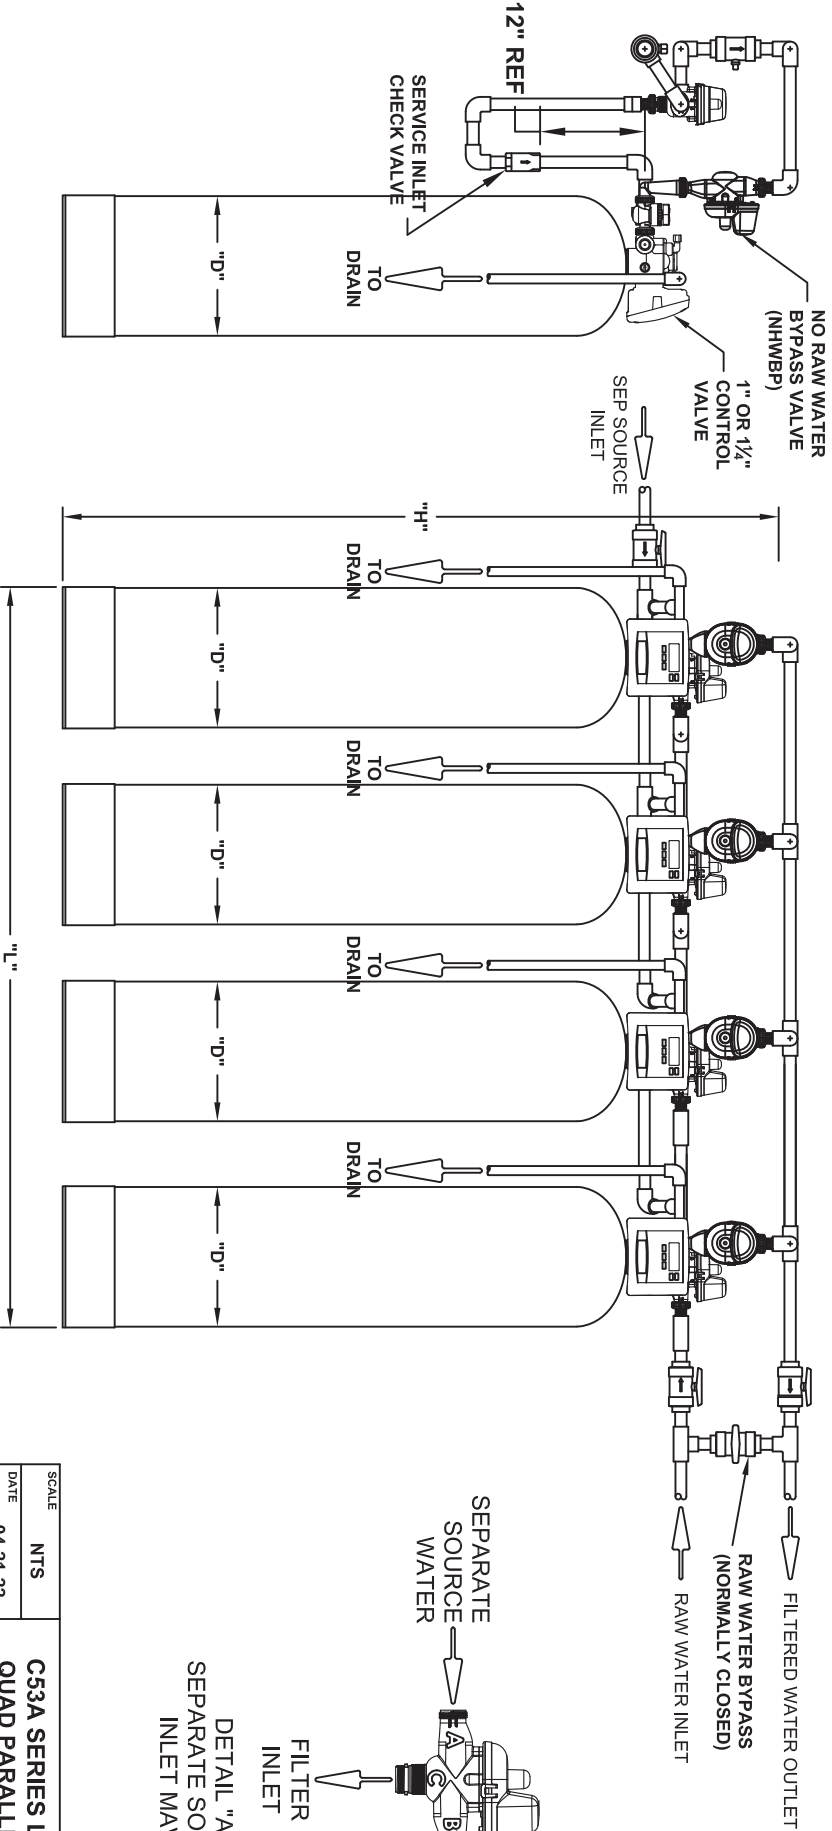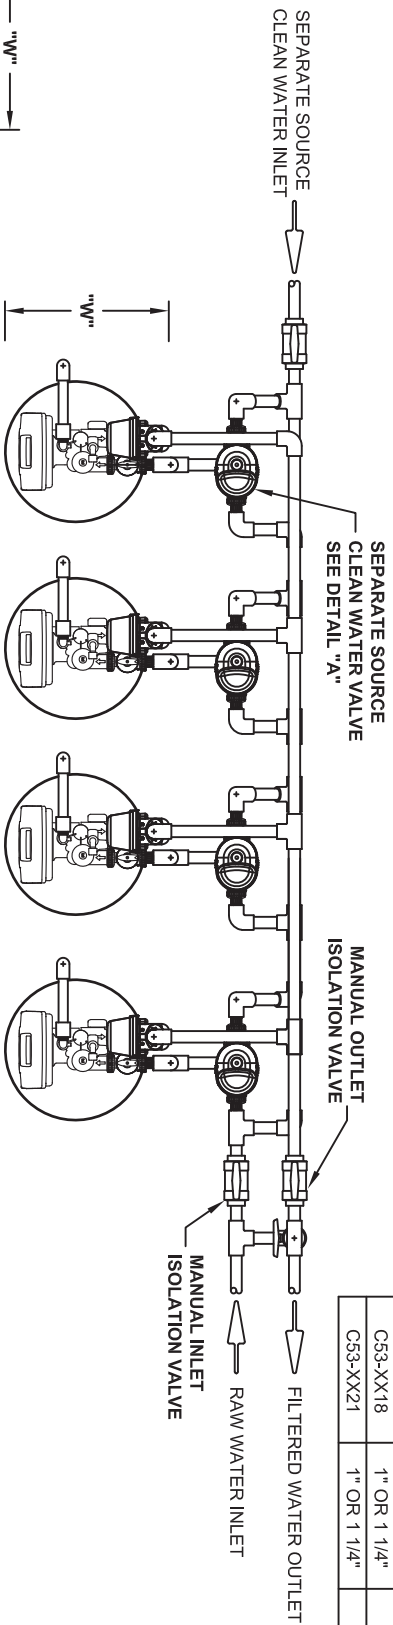


SCALE	NTS	C53A SERIES LAYOUT DRAWING
DATE	04-21-22	QUAD PARALLEL w/ SEP SOURCE
DRAWN	GRB	



CHK'D	APPR'D	DRAWING NO.	REV.
GRB	GRB	C53A 1 & 1-1/4" QUAD w/SEP S	0
		SHEET 1 OF 1	

- NOTES:
- 1) VALVE INLET AND OUTLET CONNECTIONS ARE 1" OR 1-1/4" NPTF.
 - 2) VALVE DRAIN CONNECTION IS 3/4" OR 1" NPTF.
 - 3) PIPE, FITTINGS AND ISOLATION VALVES ARE NOT FURNISHED.


MODEL NO.	PIPE SIZE	TANK SIZE	L	W	D	H
C53-XX14	1" OR 1 1/4"	14" x 65"	92	14	14	84
C53-XX16	1" OR 1 1/4"	16" x 65"	100	16	16	84
C53-XX18	1" OR 1 1/4"	18" x 65"	108	18	18	85
C53-XX21	1" OR 1 1/4"	21" x 62"	120	21	21	84

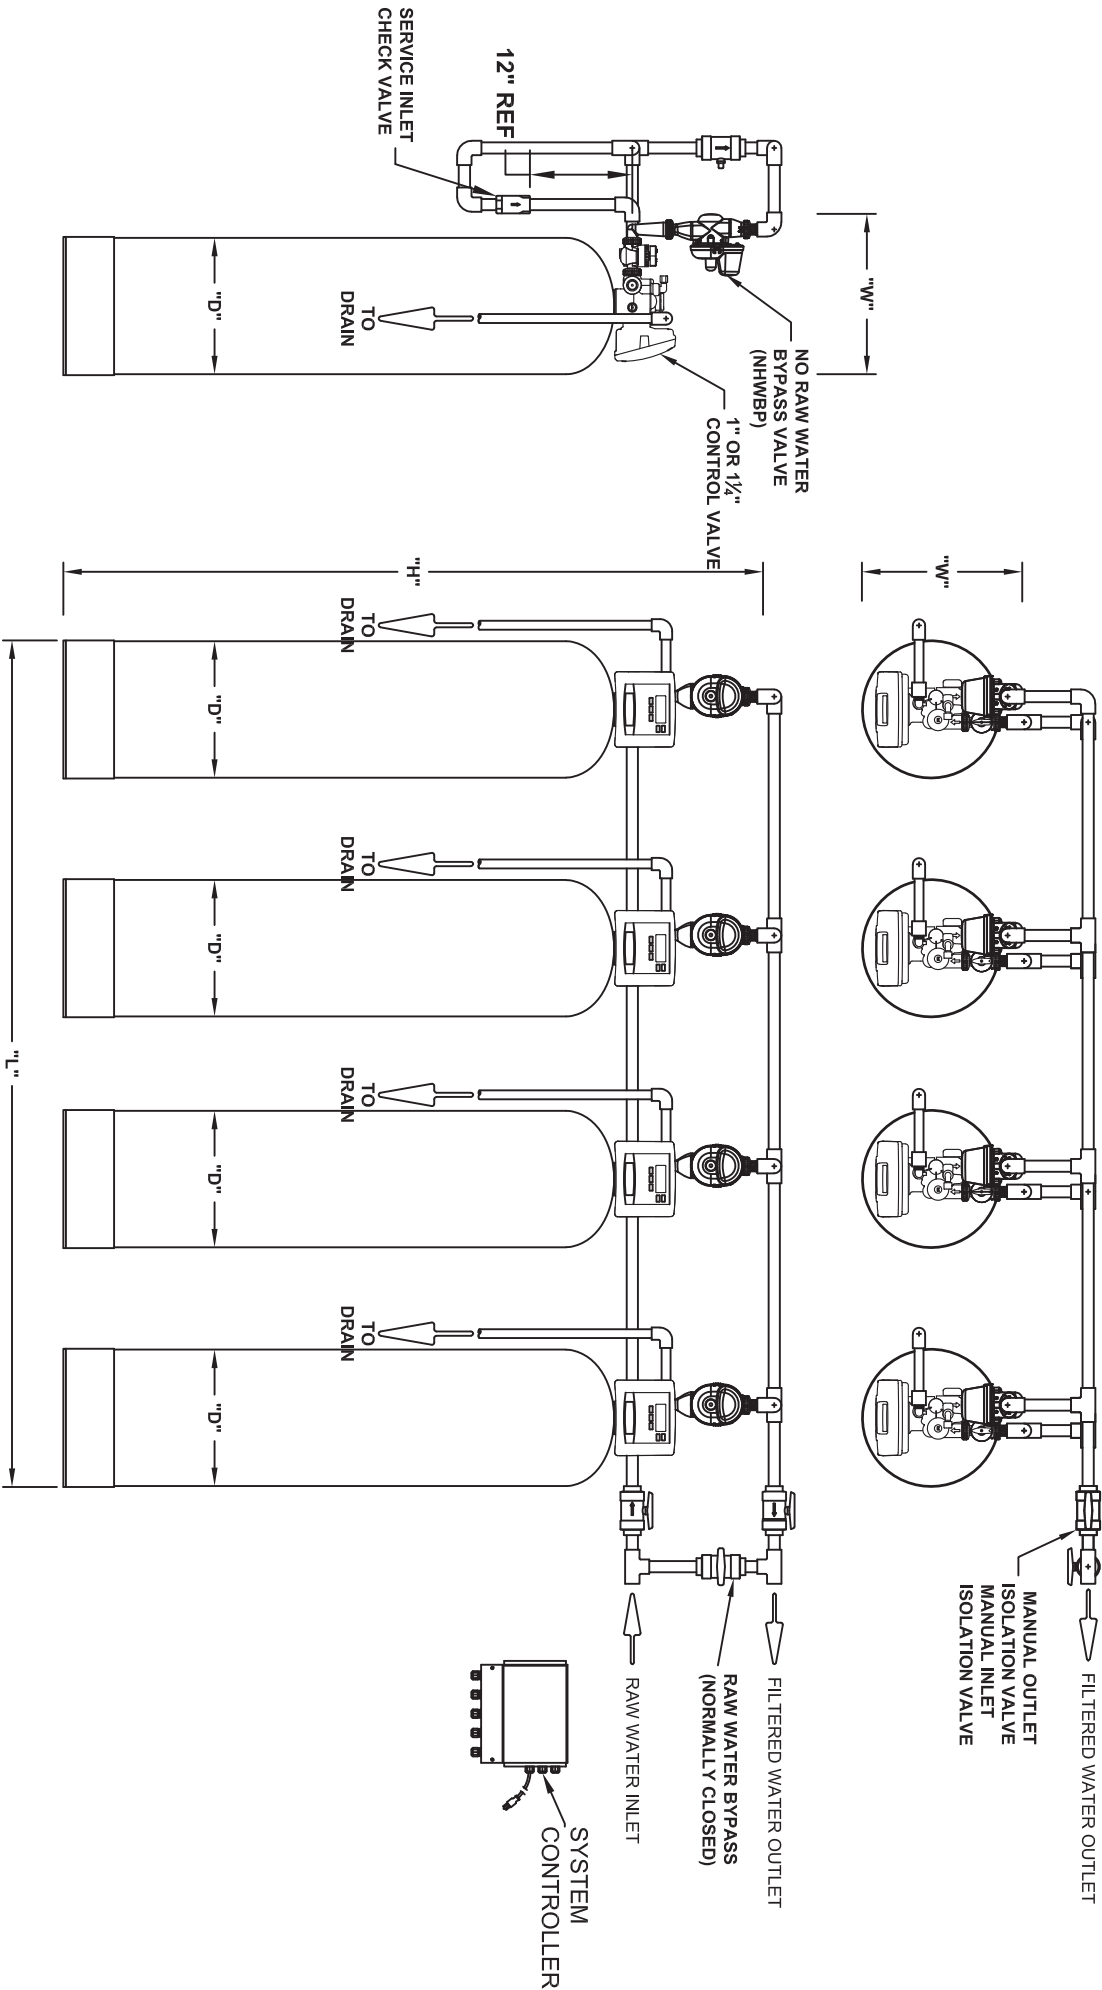

- NOTES:
- 1) VALVE INLET AND OUTLET CONNECTIONS ARE 1" OR 1-1/4" NPTF.
 - 2) VALVE DRAIN CONNECTION IS 3/4" OR 1" NPTF.
 - 3) PIPE, FITTINGS AND ISOLATION VALVES ARE NOT FURNISHED.

SCALE	NTS	C53A SERIES LAYOUT DRAWING
DATE	01-30-19	QUAD PARALLEL
DRAWN	GRB	
CHKD	GRB	
APPRD	GRB	
DRAWING NO.	C53A 1 & 1-1/4" QUAD PRL	
SHEET	1 OF 1	
REV.	0	


MODEL NO.	PIPE SIZE	TANK SIZE	L	W	D	H
C53-XX14	1" OR 1 1/4"	14" x 65"	92	14	14	84
C53-XX16	1" OR 1 1/4"	16" x 65"	100	16	16	84
C53-XX18	1" OR 1 1/4"	18" x 65"	108	18	18	85
C53-XX21	1" OR 1 1/4"	21" x 62"	120	21	21	84

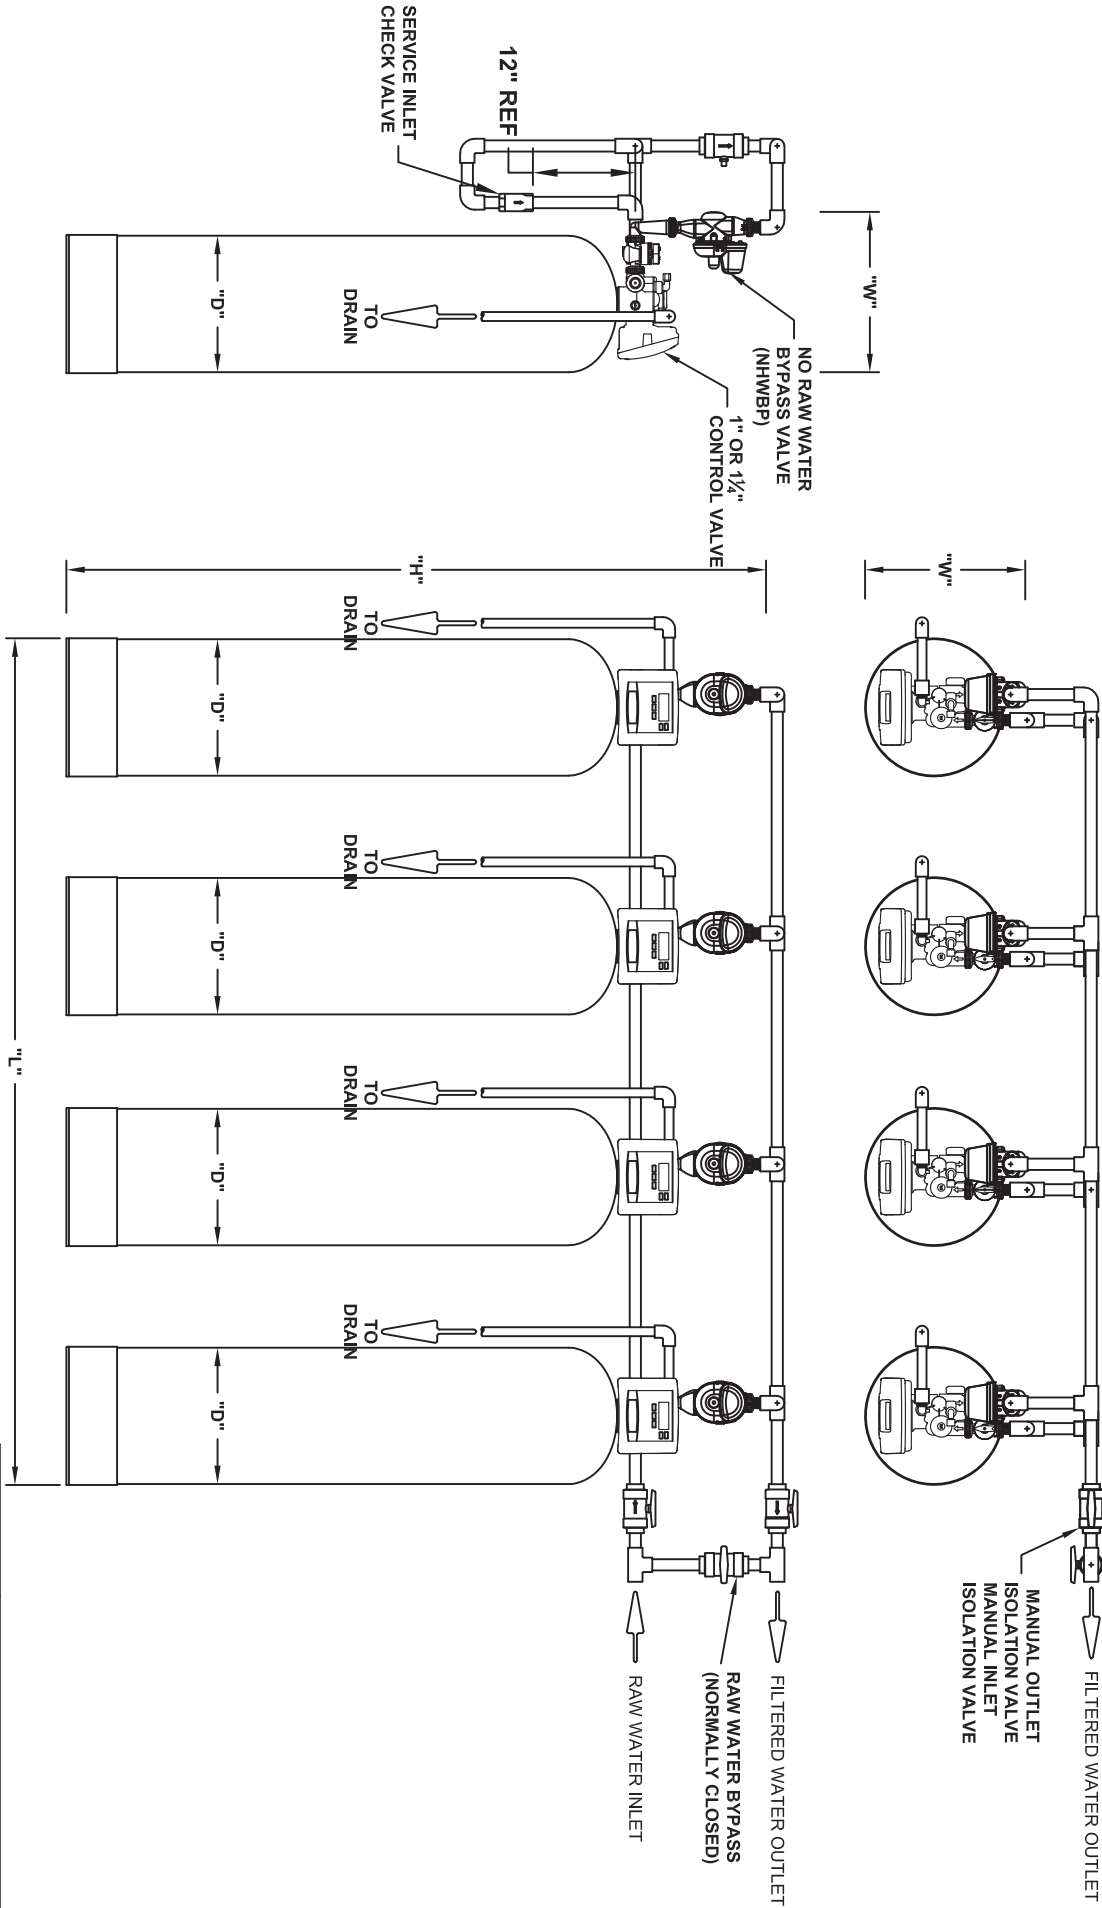

- NOTES:
- 1) VALVE INLET AND OUTLET CONNECTIONS ARE 1" OR 1-1/4" NPTF.
 - 2) VALVE DRAIN CONNECTION IS 3/4" OR 1" NPTF.
 - 3) PIPE, FITTINGS AND ISOLATION VALVES ARE NOT FURNISHED.

SCALE	NTS	C53A SERIES LAYOUT DRAWING
DATE	01-30-19	QUAD PARALLEL
DRAWN	GRB	
CHECKED	GRB	
APPROVED	GRB	
DRAWING NO.	C53A 1 & 1-1/4" QUAD PRL	
SHEET	1 OF 1	
REV.	0	

MODEL NO.	PIPE SIZE	TANK SIZE	L	W	D	H
C53-MG18	1.25"	18" x 65"	148	28	18	75

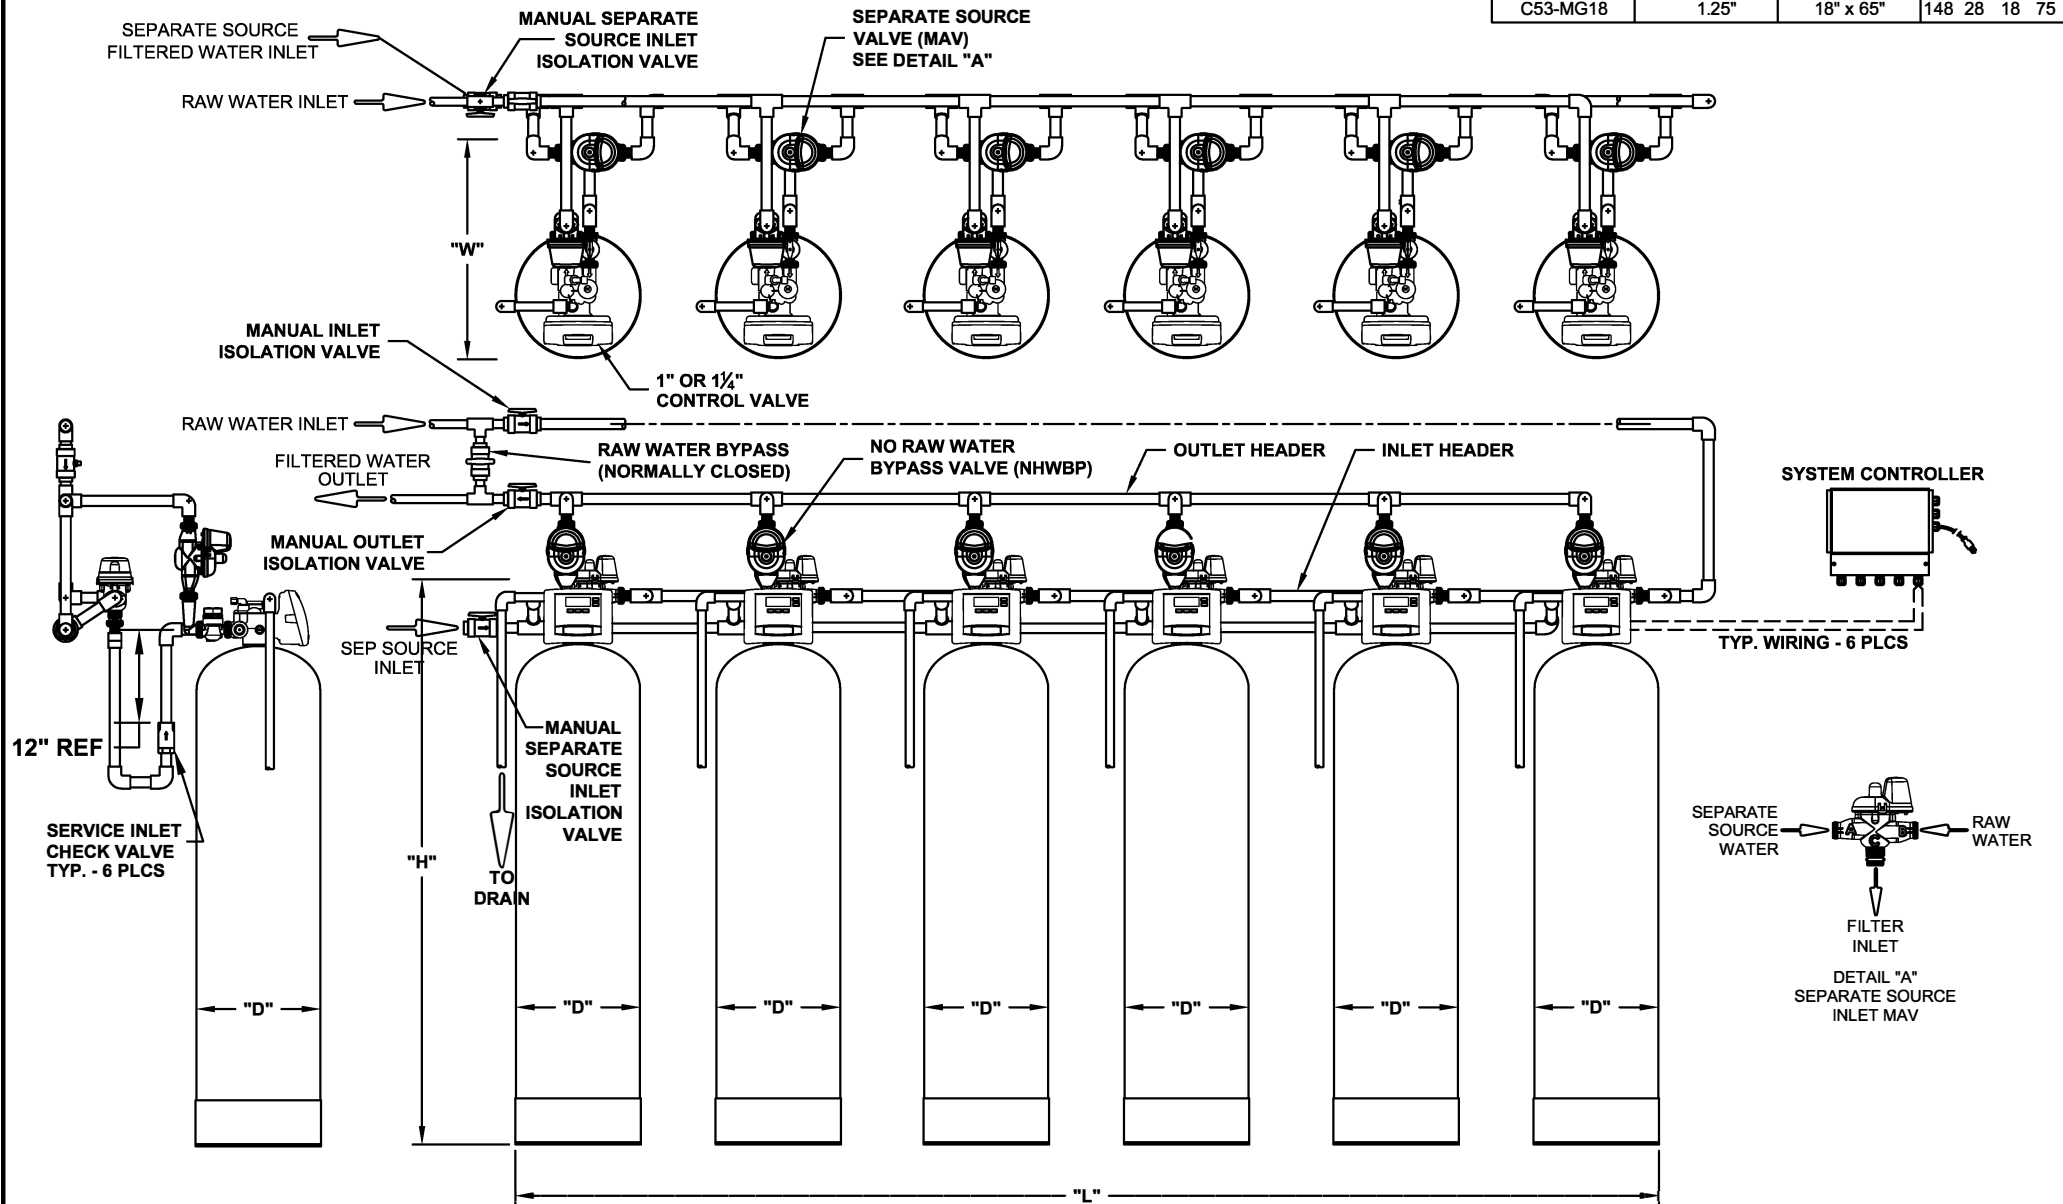


NOTES:

- 1) VALVE INLET AND OUTLET CONNECTIONS ARE 1" NPTF.
- 2) VALVE DRAIN CONNECTION IS 3/4" OR 1" NPTF.
- 3) PIPE, FITTINGS AND ISOLATION VALVES ARE NOT FURNISHED.
- 4) INLET AND OUTLET HEADERS SHOULD BE 1-1/4" OR 1-1/2" PIPING.

SCALE	NTS	C53A SERIES LAYOUT DRAWING SEXTUPLE PARALLEL w/ SEP SOURCE	
DATE	01-11-19		
DRAWN	GRB	AC Smith	
CHKD	JRBauer		
APPD.	JRBauer	DRAWING NO.	C53A 1" PRL w/SEP S
		SHEET	1 OF 1
		REV.	0


MODEL NO.	PIPE SIZE	TANK SIZE	L	W	D	H
C53-MG-18	1"	18" x 65"	150	28	18	74

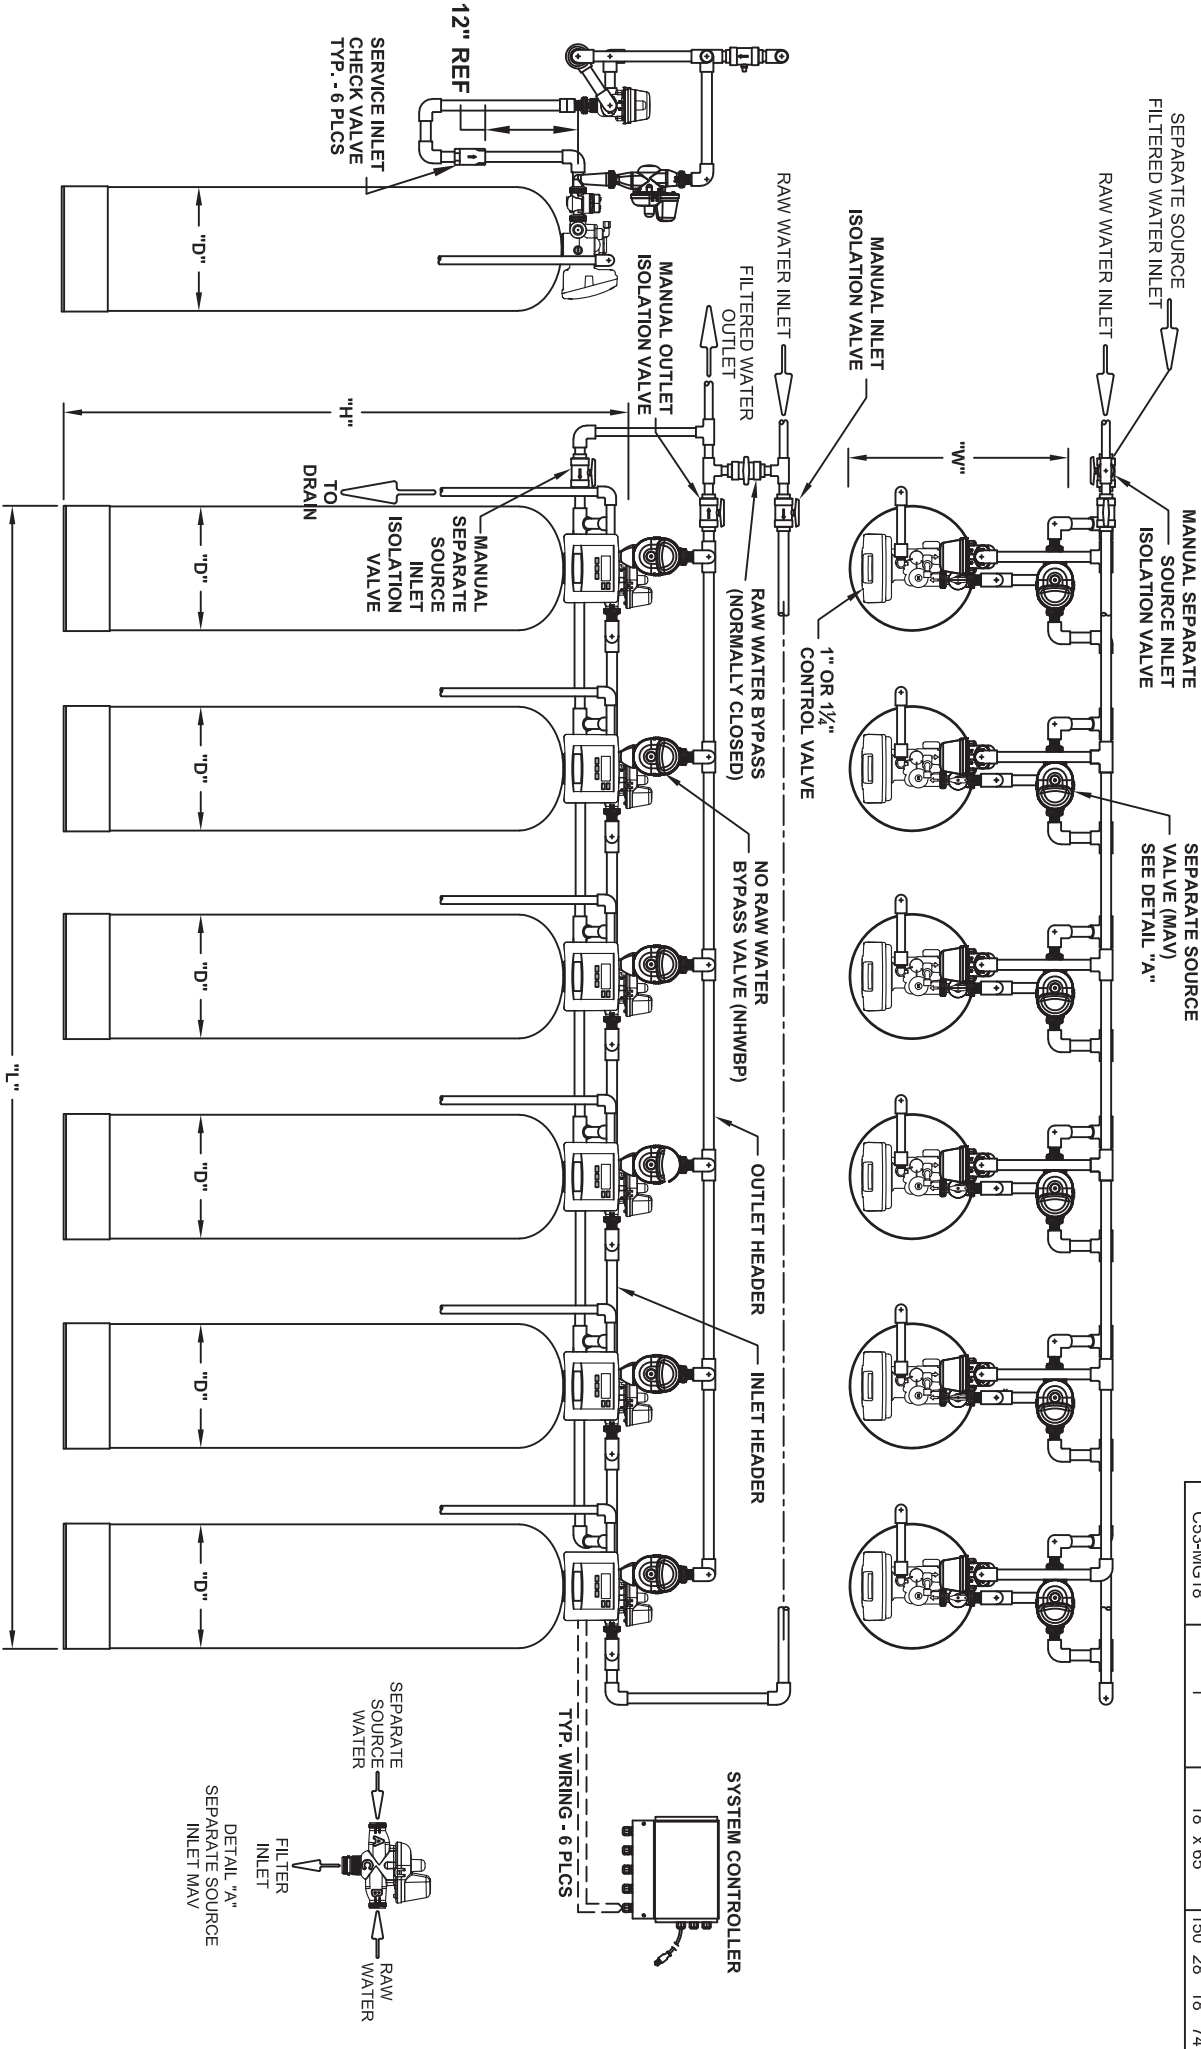

- NOTES:
- 1) VALVE INLET AND OUTLET CONNECTIONS ARE 1" NPTF.
 - 2) VALVE DRAIN CONNECTION IS 3/4" OR 1" NPTF.
 - 3) PIPE, FITTINGS AND ISOLATION VALVES ARE NOT FURNISHED.
 - 4) INLET AND OUTLET HEADERS SHOULD BE 1-1/4" OR 1-1/2" PIPING.

SCALE	NTS	C53A SERIES LAYOUT DRAWING				
DATE	01-11-19	SEXTUPLE PARALLEL w/ SEP SOURCE				
DRAWN	GRB					
CHKD	<i>G.R. Bowen</i>					
APPRD	<i>G.R. Bowen</i>					
DRAWING NO.		C53A 1" PRL w/SEP S				
SHEET 1 OF 1		REV. 0				

MODEL NO.	PIPE SIZE	TANK SIZE	L	W	D	H
C53A-XX13	1" OR 1 1/4"	13" x 54"	118	14	13	84
C53A-XX14	1" OR 1 1/4"	14" x 65"	124	15	14	84
C53A-XX16	1" OR 1 1/4"	16" x 65"	136	17	16	84
C53A-XX18	1" OR 1 1/4"	18" x 65"	148	19	18	85
C53A-XX21	1" OR 1 1/4"	21" x 62"	166	22	21	84



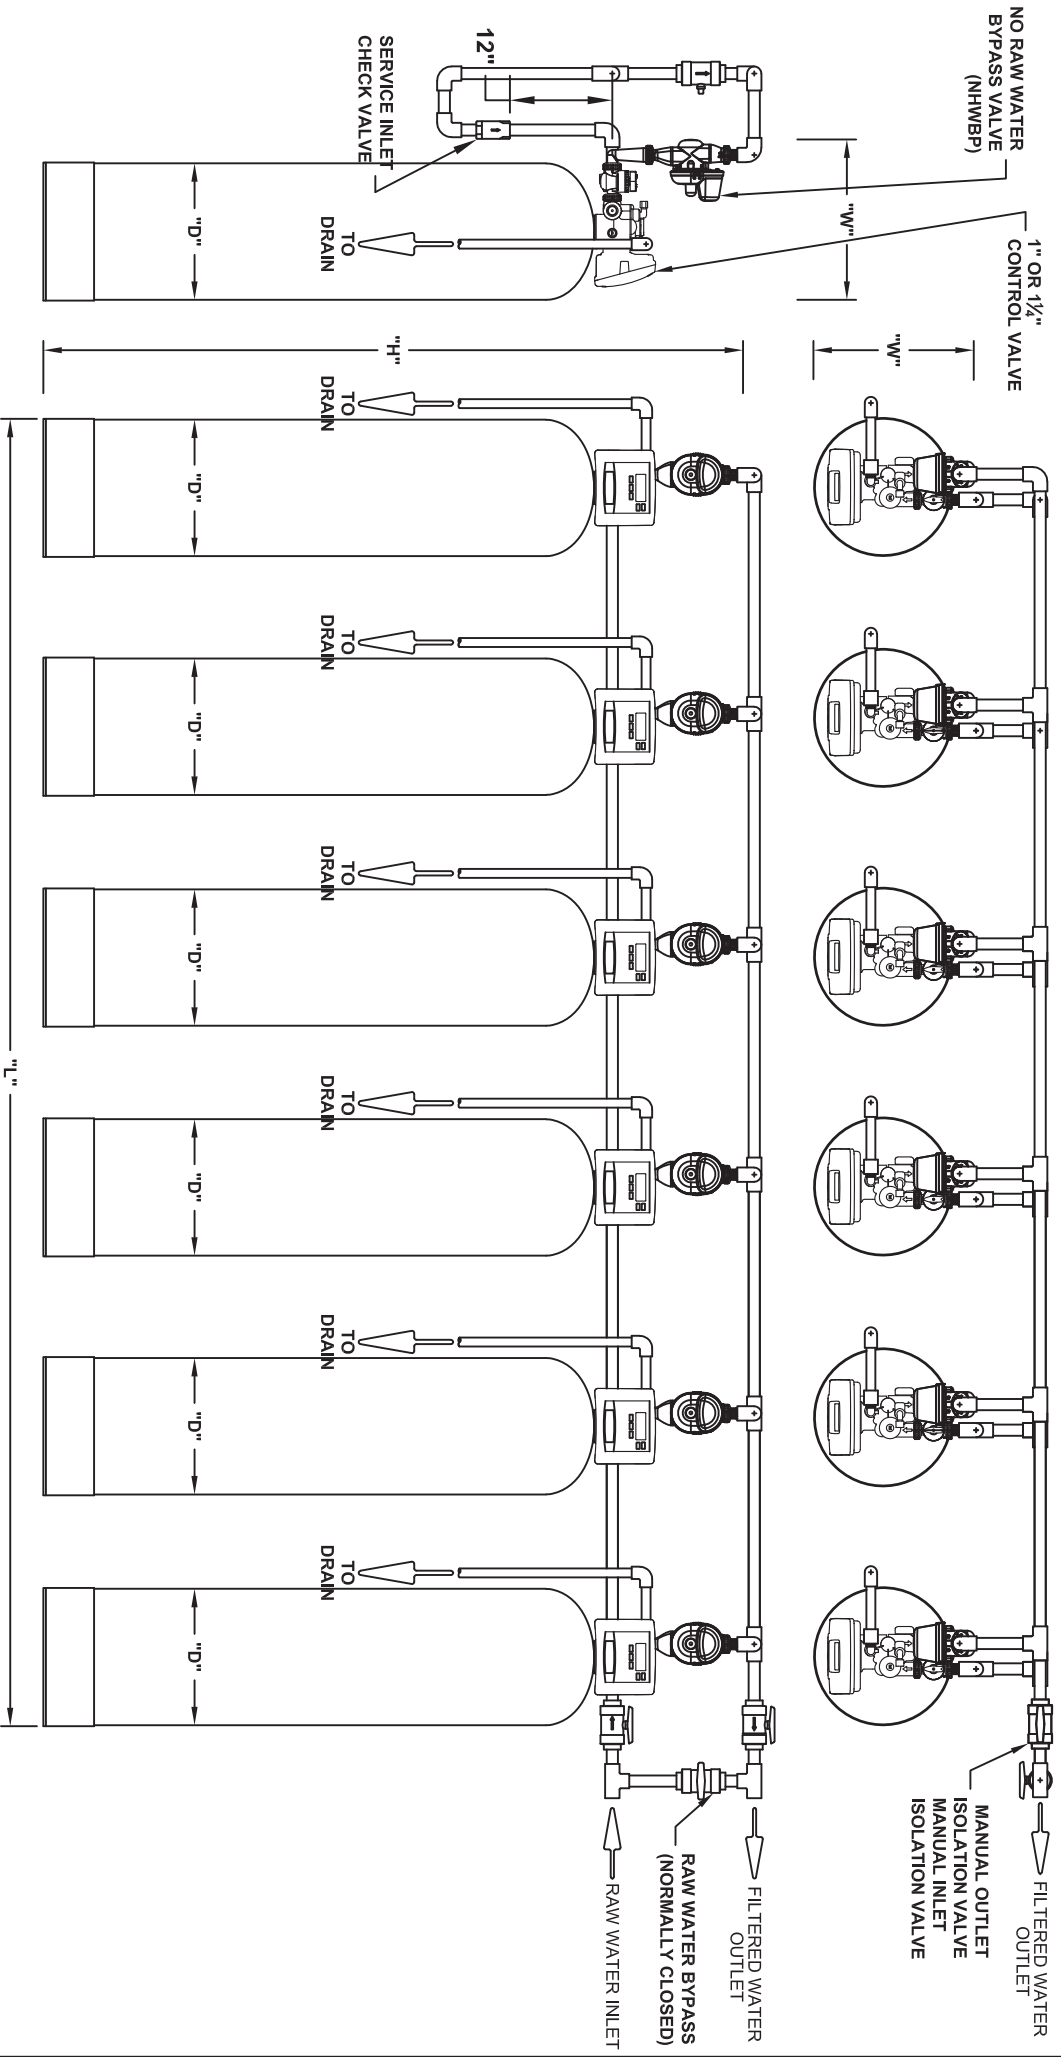


NOTES:

- 1) VALVE INLET AND OUTLET CONNECTIONS ARE 1" OR 1-1/4" NPTF.
- 2) VALVE DRAIN CONNECTION IS 3/4" OR 1" NPTF.
- 3) PIPE, FITTINGS AND ISOLATION VALVES ARE NOT FURNISHED.

SCALE	NTS	C53A SERIES LAYOUT DRAWING	
DATE	07-31-19	SEXTUPLE PARALLEL	
DRAWN	GRB		
CHKD	<i>G.R. Bowen</i>		
APPRD	<i>G.R. Bowen</i>		
DRAWING NO.		C53A 1 & 1-1/4" SIX PRL	
SHEET 1 OF 1		REV.	

MODEL NO.	PIPE SIZE	TANK SIZE	L	W	D	H
C53-XX14	1" OR 1 1/4"	14" x 65"	60	14	14	84
C53-XX16	1" OR 1 1/4"	16" x 65"	66	16	16	84
C53-XX18	1" OR 1 1/4"	18" x 65"	72	18	18	85
C53-XX21	1" OR 1 1/4"	21" x 62"	81	21	21	84

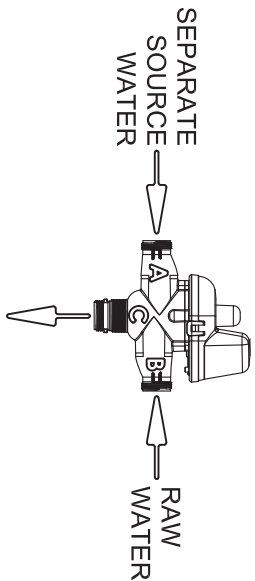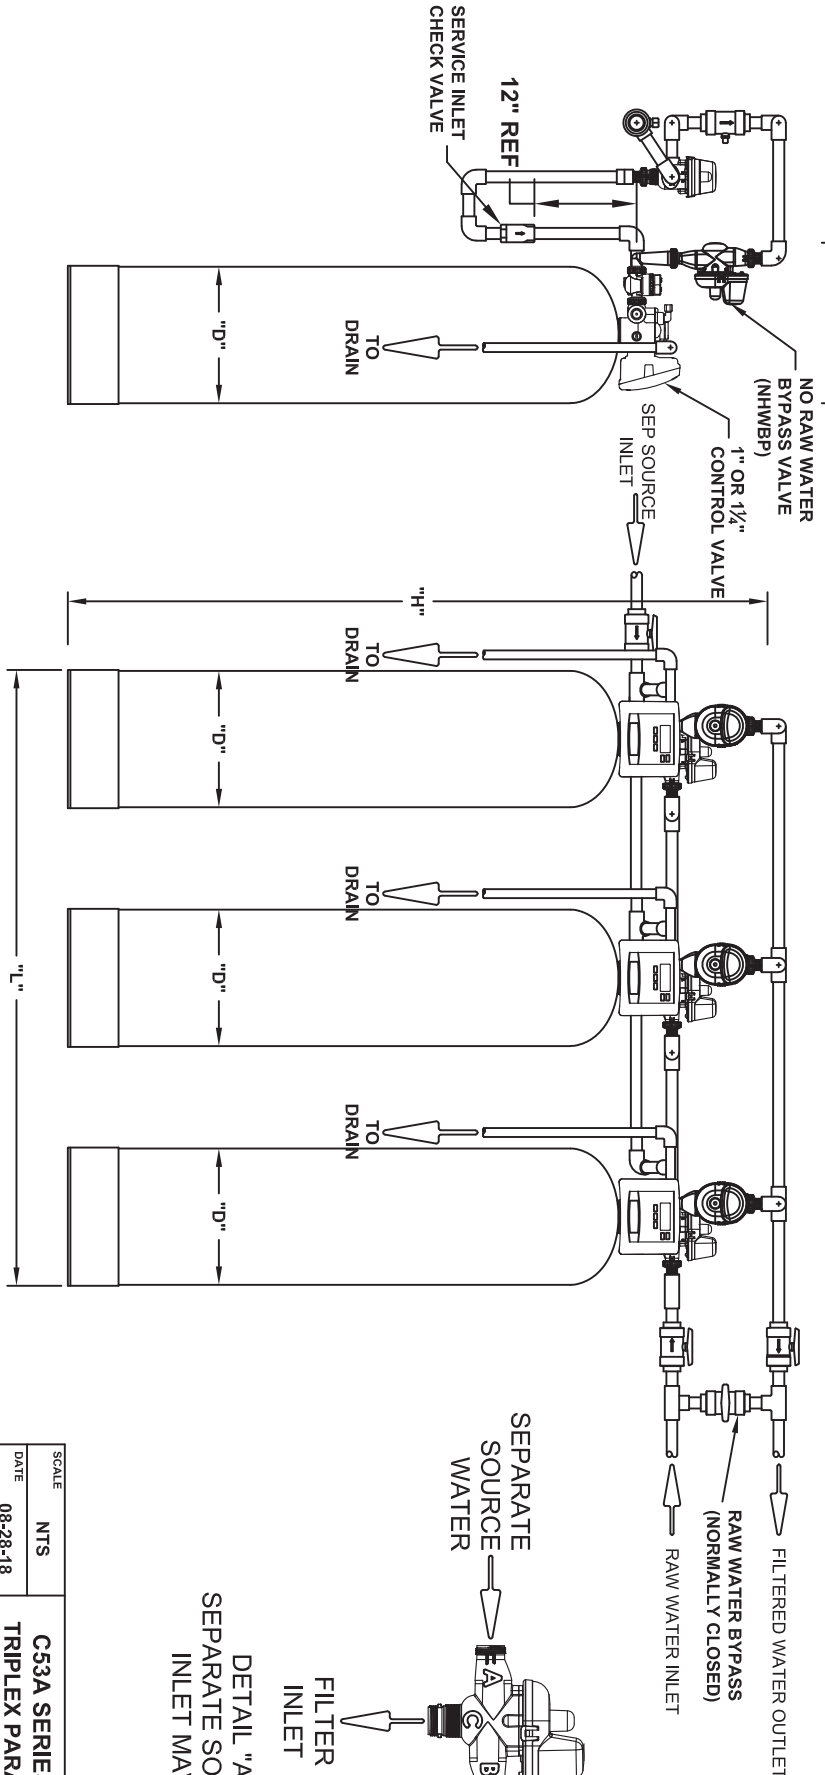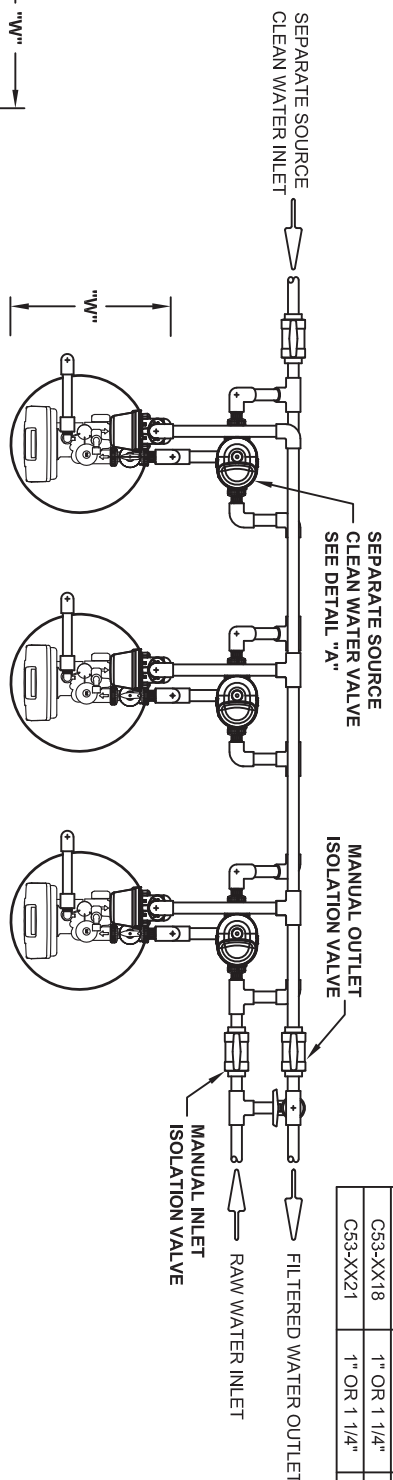


DETAIL "A"
SEPARATE SOURCE
INLET MAV

- NOTES:
- 1) VALVE INLET AND OUTLET CONNECTIONS ARE 1" OR 1-1/4" NPTF.
 - 2) VALVE DRAIN CONNECTION IS 3/4" OR 1" NPTF.
 - 3) PIPE, FITTINGS AND ISOLATION VALVES ARE NOT FURNISHED.

SCALE	NTS	C53A SERIES LAYOUT DRAWING TRIPLEX PARALLEL w/ SEP SOURCE
DATE	08-28-18	
DRAWN	GRB	
CHK'D	GRB	
APPR'D	<i>G.R. Bowen</i>	DRAWING NO. C53A 1 & 1-1/4" TRPL w/SEP S
SHEET 1 OF 1		REV. 0

MODEL NO.	PIPE SIZE	TANK SIZE	L	W	D	H
C53-XX13	1" OR 1 1/4"	13" x 54"	57	14	14	84
C53-XX14	1" OR 1 1/4"	14" x 65"	60	14	14	84
C53-XX16	1" OR 1 1/4"	16" x 65"	66	16	16	84
C53-XX18	1" OR 1 1/4"	18" x 65"	72	18	18	85
C53-XX21	1" OR 1 1/4"	21" x 62"	81	21	21	84

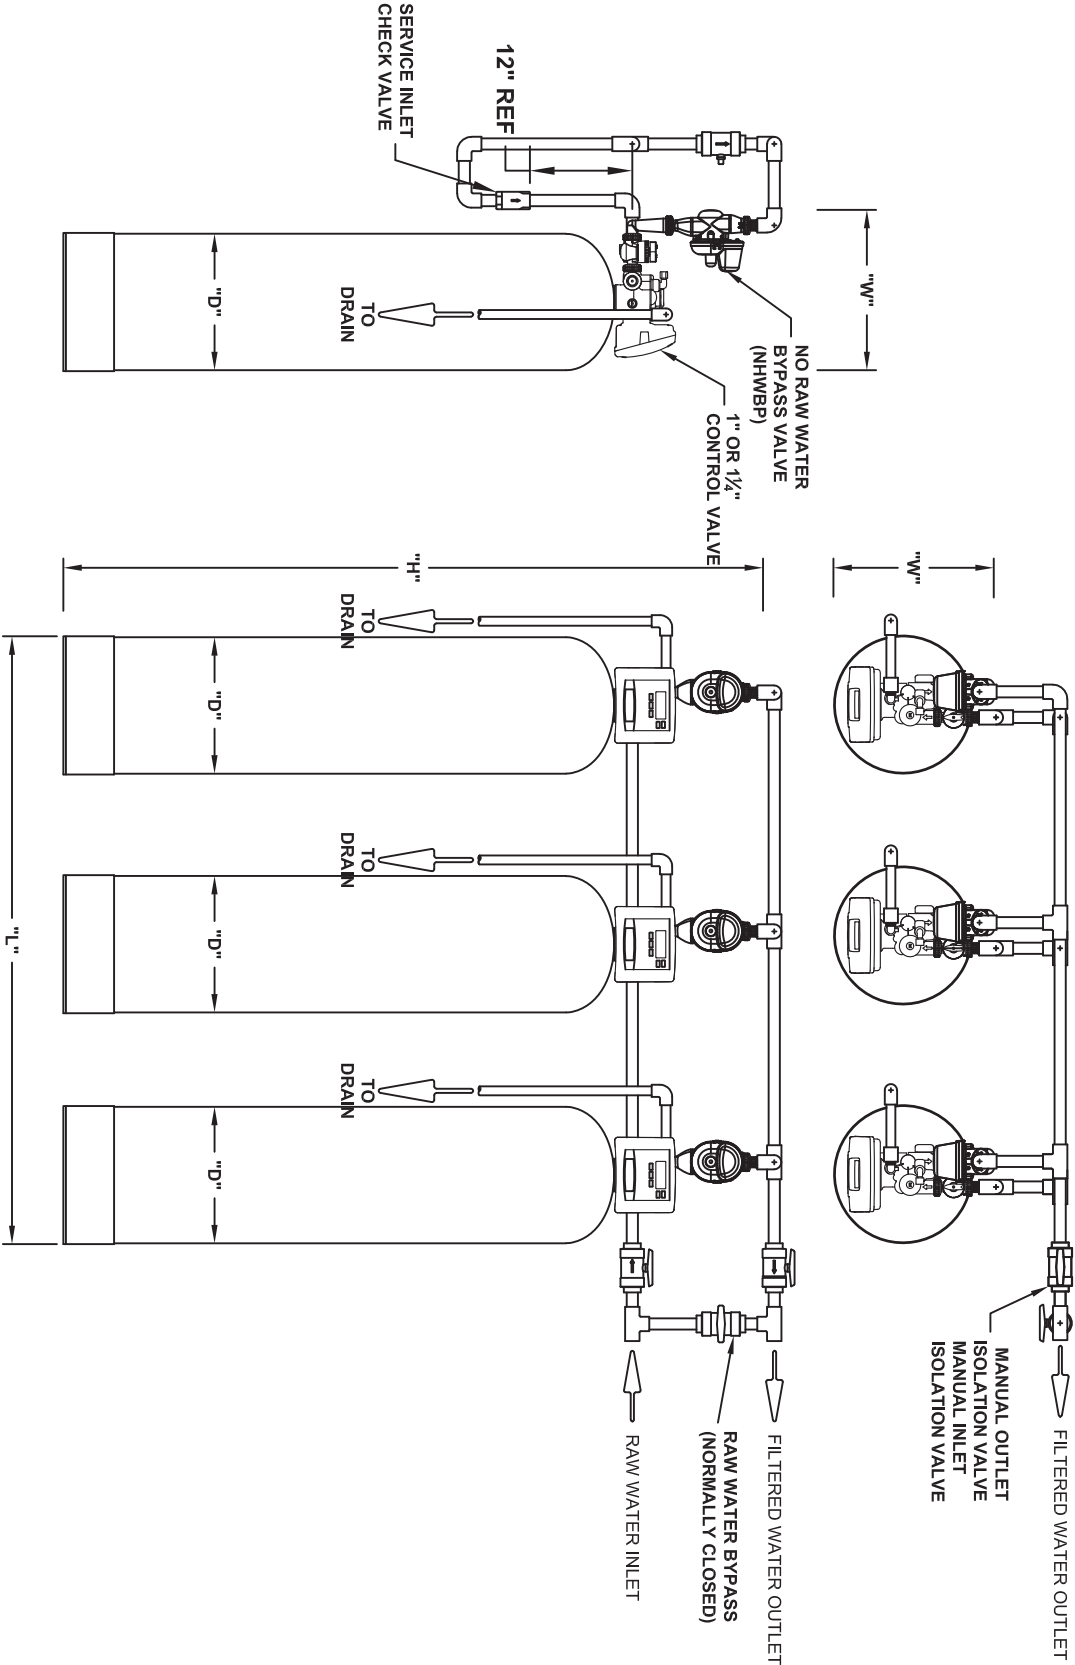

- NOTES:
- 1) VALVE INLET AND OUTLET CONNECTIONS ARE 1" OR 1-1/4" NPTF.
 - 2) VALVE DRAIN CONNECTION IS 3/4" OR 1" NPTF.
 - 3) PIPE, FITTINGS AND ISOLATION VALVES ARE NOT FURNISHED.

SCALE	NTS	C53A SERIES LAYOUT DRAWING		
DATE	07-31-19	TRIPLEX PARALLEL		
DRAWN	GRB			
CHK'D	<i>G.R. Bowen</i>			
APP'D	<i>G.R. Bowen</i>			
DRAWING NO.		C53A 1 & 1-1/4" TRPL PRL		REV.
		SHEET 1 OF 1		