

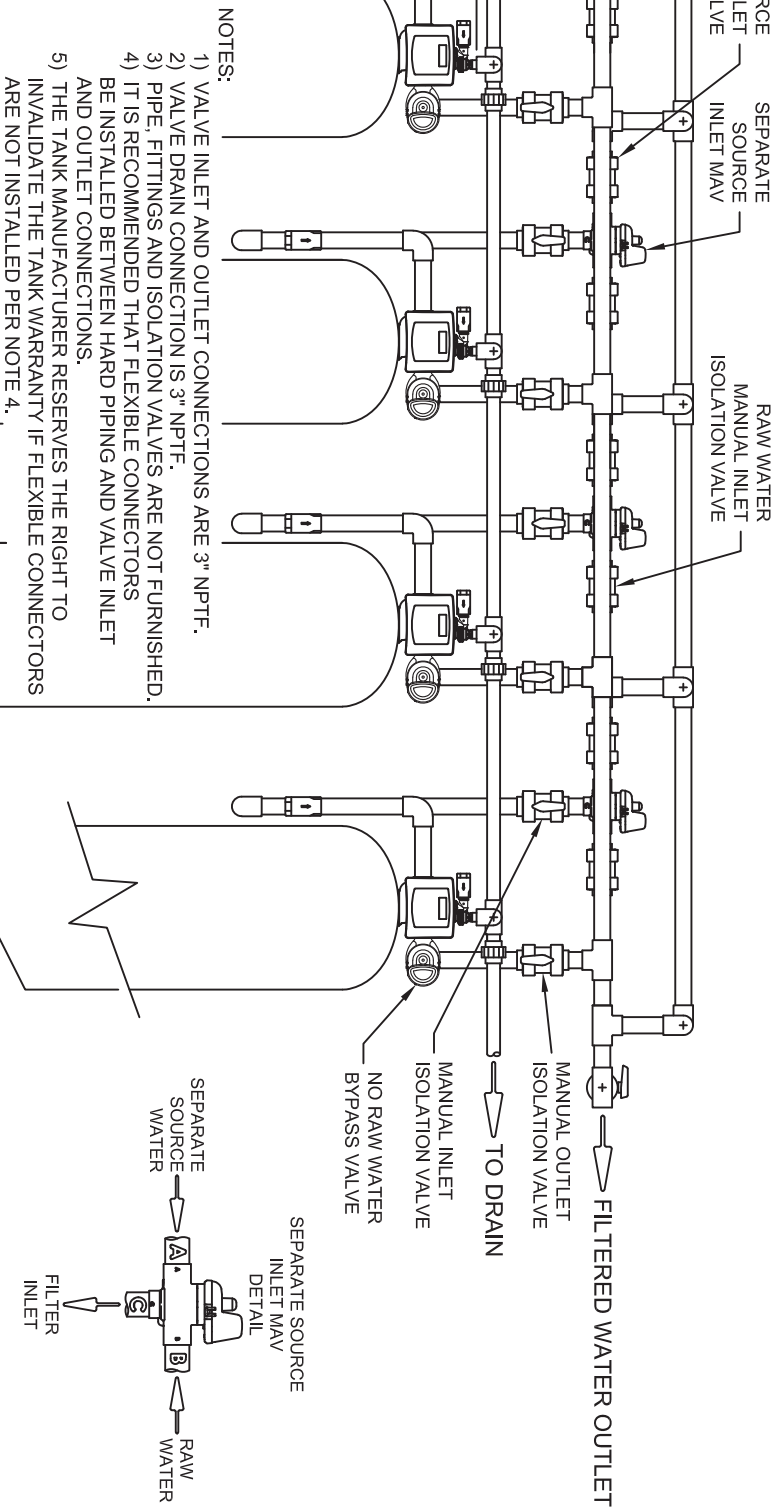


MODEL NO.	L	W	Df	Hf
C53A-MG48-30	288	49	48	107

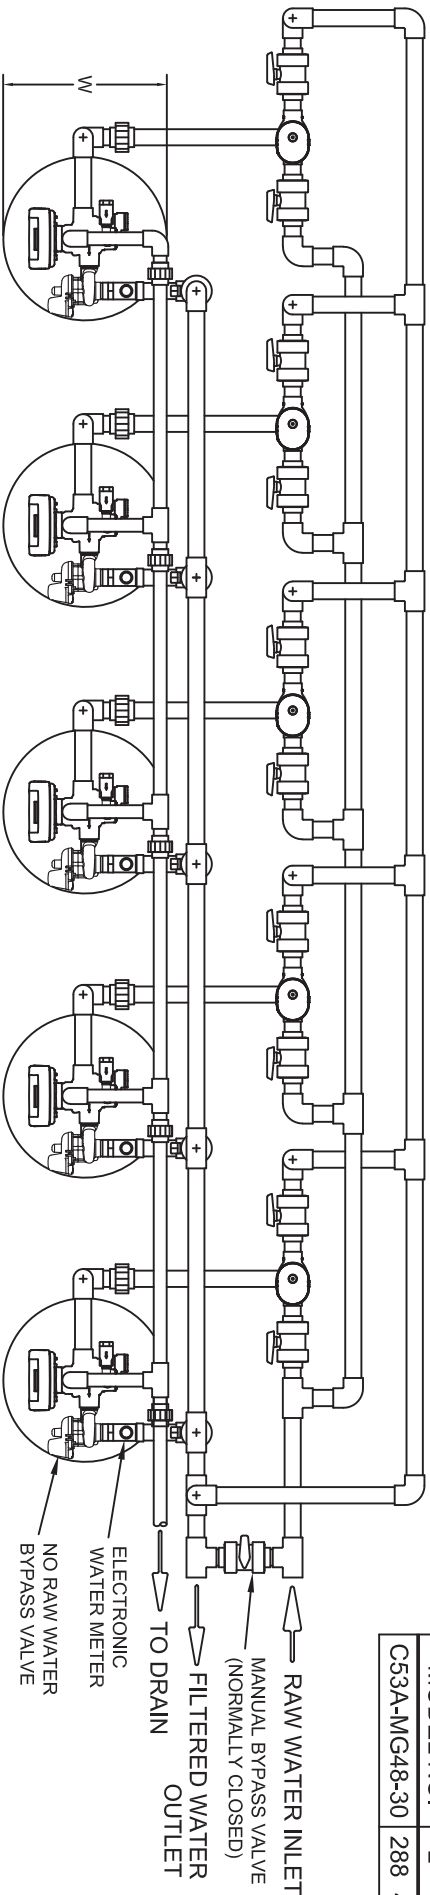

- NOTES:
- 1) VALVE INLET AND OUTLET CONNECTIONS ARE 3" NPTF.
 - 2) VALVE DRAIN CONNECTION IS 3" NPTF.
 - 3) PIPE, FITTINGS AND ISOLATION VALVES ARE NOT FURNISHED.
 - 4) IT IS RECOMMENDED THAT FLEXIBLE CONNECTORS BE INSTALLED BETWEEN HARD PIPING AND VALVE INLET AND OUTLET CONNECTIONS.
 - 5) THE TANK MANUFACTURER RESERVES THE RIGHT TO INVALIDATE THE TANK WARRANTY IF FLEXIBLE CONNECTORS ARE NOT INSTALLED PER NOTE 4.

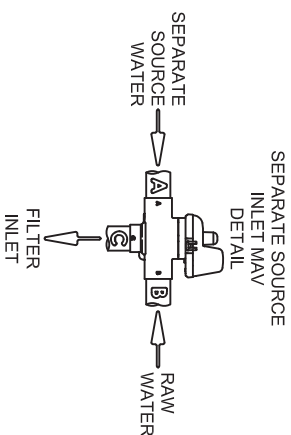

SCALE	NTS	C53A SERIES LAYOUT DRAWING
DATE	01-28-20	PENTUPLE PARALLEL w/ SEP SOURCE
DRAWN	GRBauer	
CHKD		
APPRD.		
DRAWING NO. C53A PARALLEL w/ SEP SOURCE		REV.
SHEET 1 OF 1		